


**SUITE #111
FLOOR PLAN**
SCALE: 1/4" = 1'-0"
0" 4" 8"
1/4" = 1'-0"

**The Shoppes at
AGUA CALIENTE**

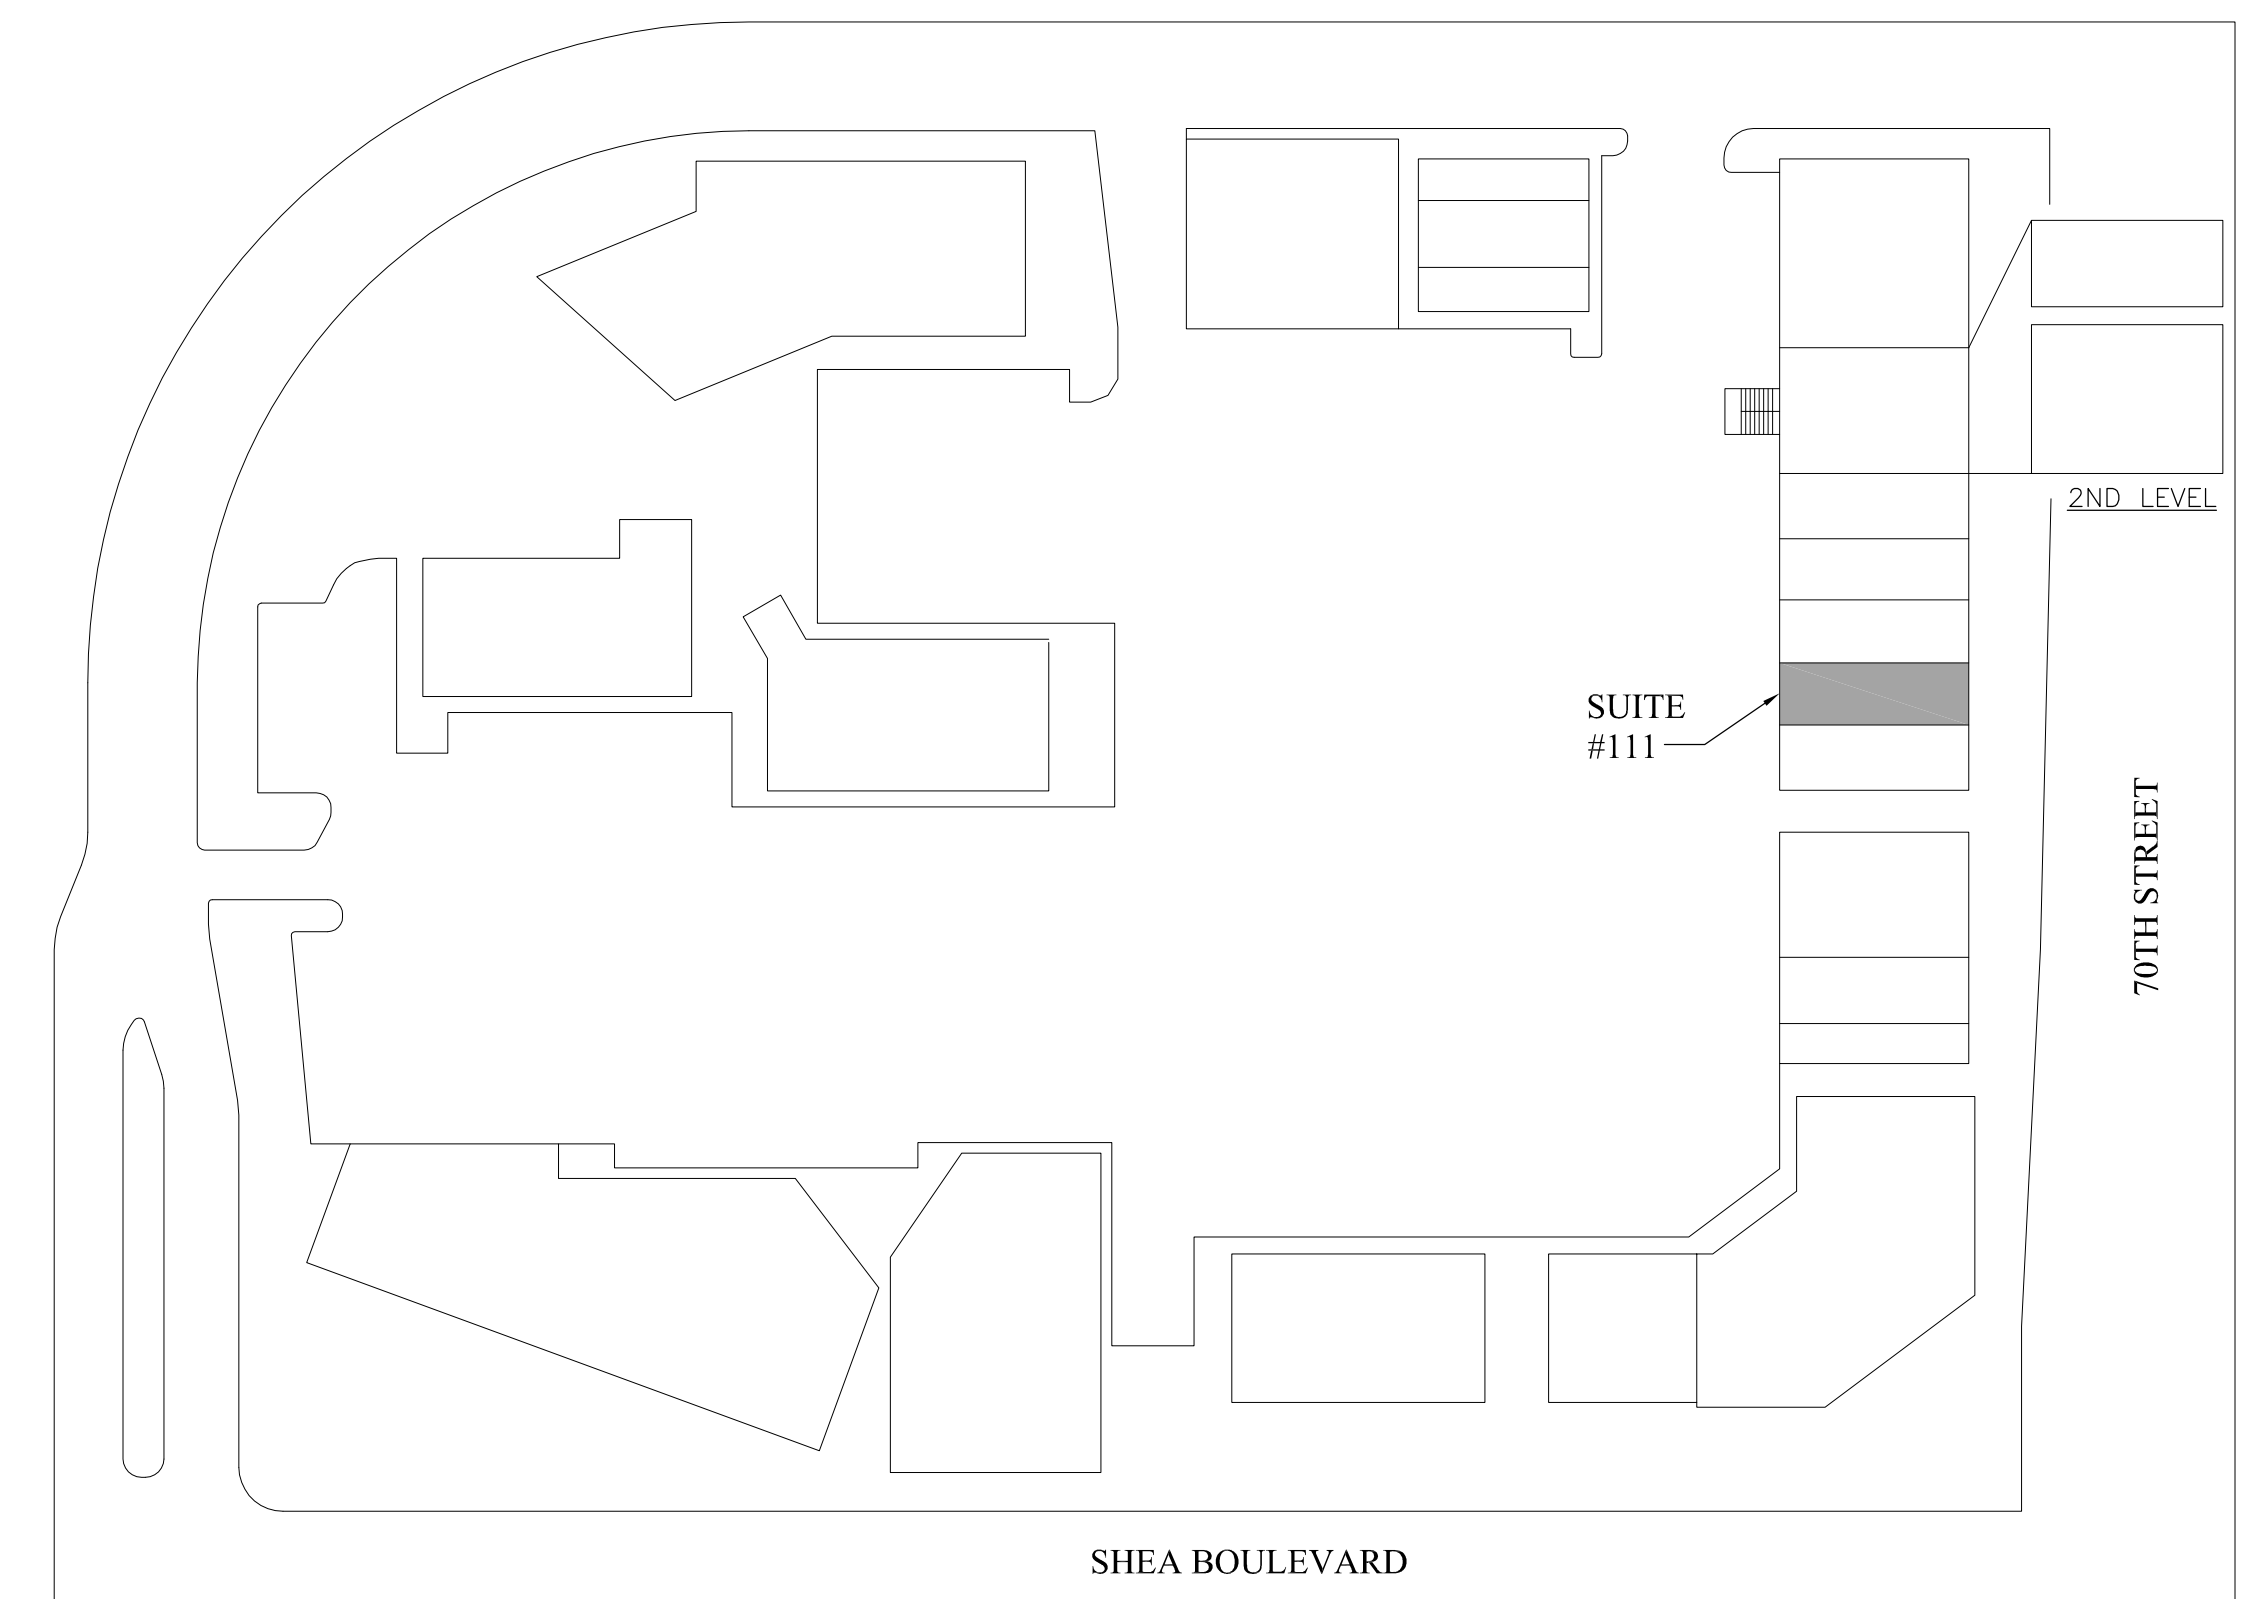

KEY PLAN

**YAM PROPERTIES
THE SHOPPES AT AGUA CALIENTE
SUITE #111
6990 EAST SHEA BOULEVARD
SCOTTSDALE, AZ. 85254**

K/G
ARCHITECTS
7585 E. REDFIELD ROAD
SUITE 102
SCOTTSDALE, AZ. 85260
(480) 443-3705 - TEL.
(480) 443-3805 - FAX

DRAWN BY:	DATE:	REVISIONS:	DATE:	ISSUED FOR:
BIA			06-15-20	REVIEW
CHECKED BY:			SHEET NO:	
LK_PG			A2-0	
PROJECT NO:			SUITE #111 FLOOR PLAN	