



The Shoppes at  
AGUA CALIENTE

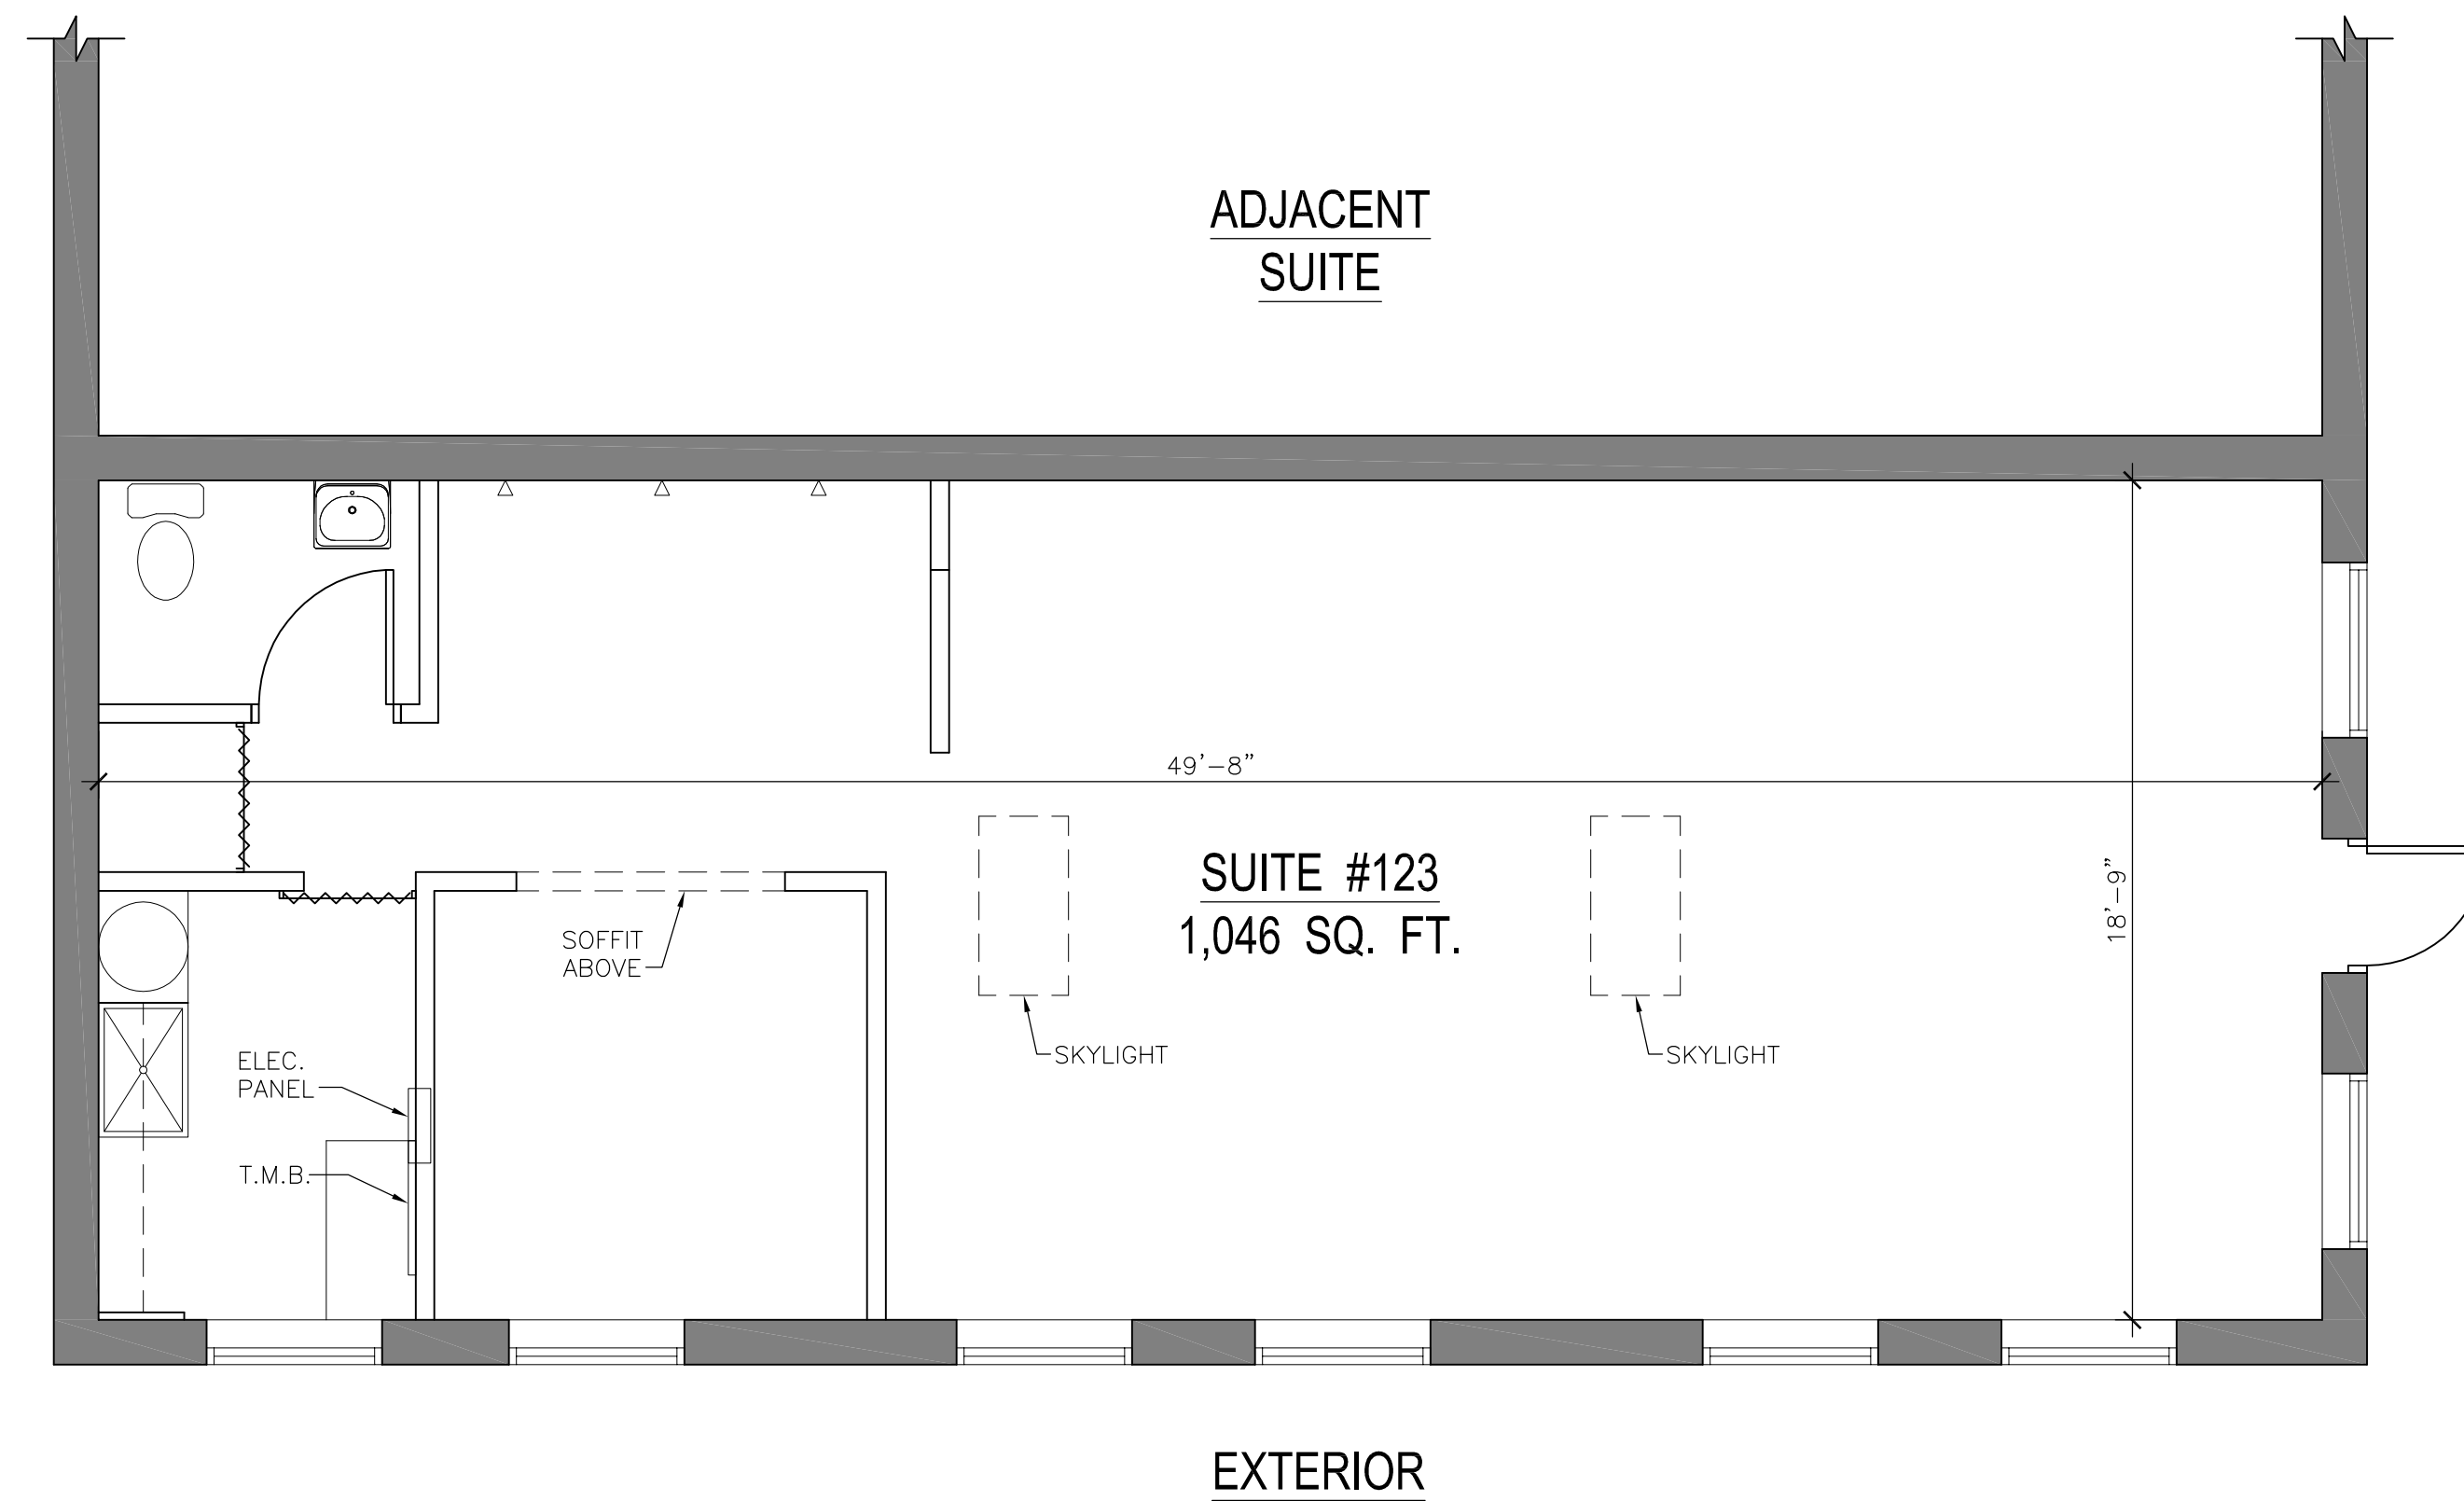

SUITE #123  
FLOOR PLAN  
SCALE: 1/4" = 1'-0"  
0' 4' 8'  
1/4" = 1'-0"

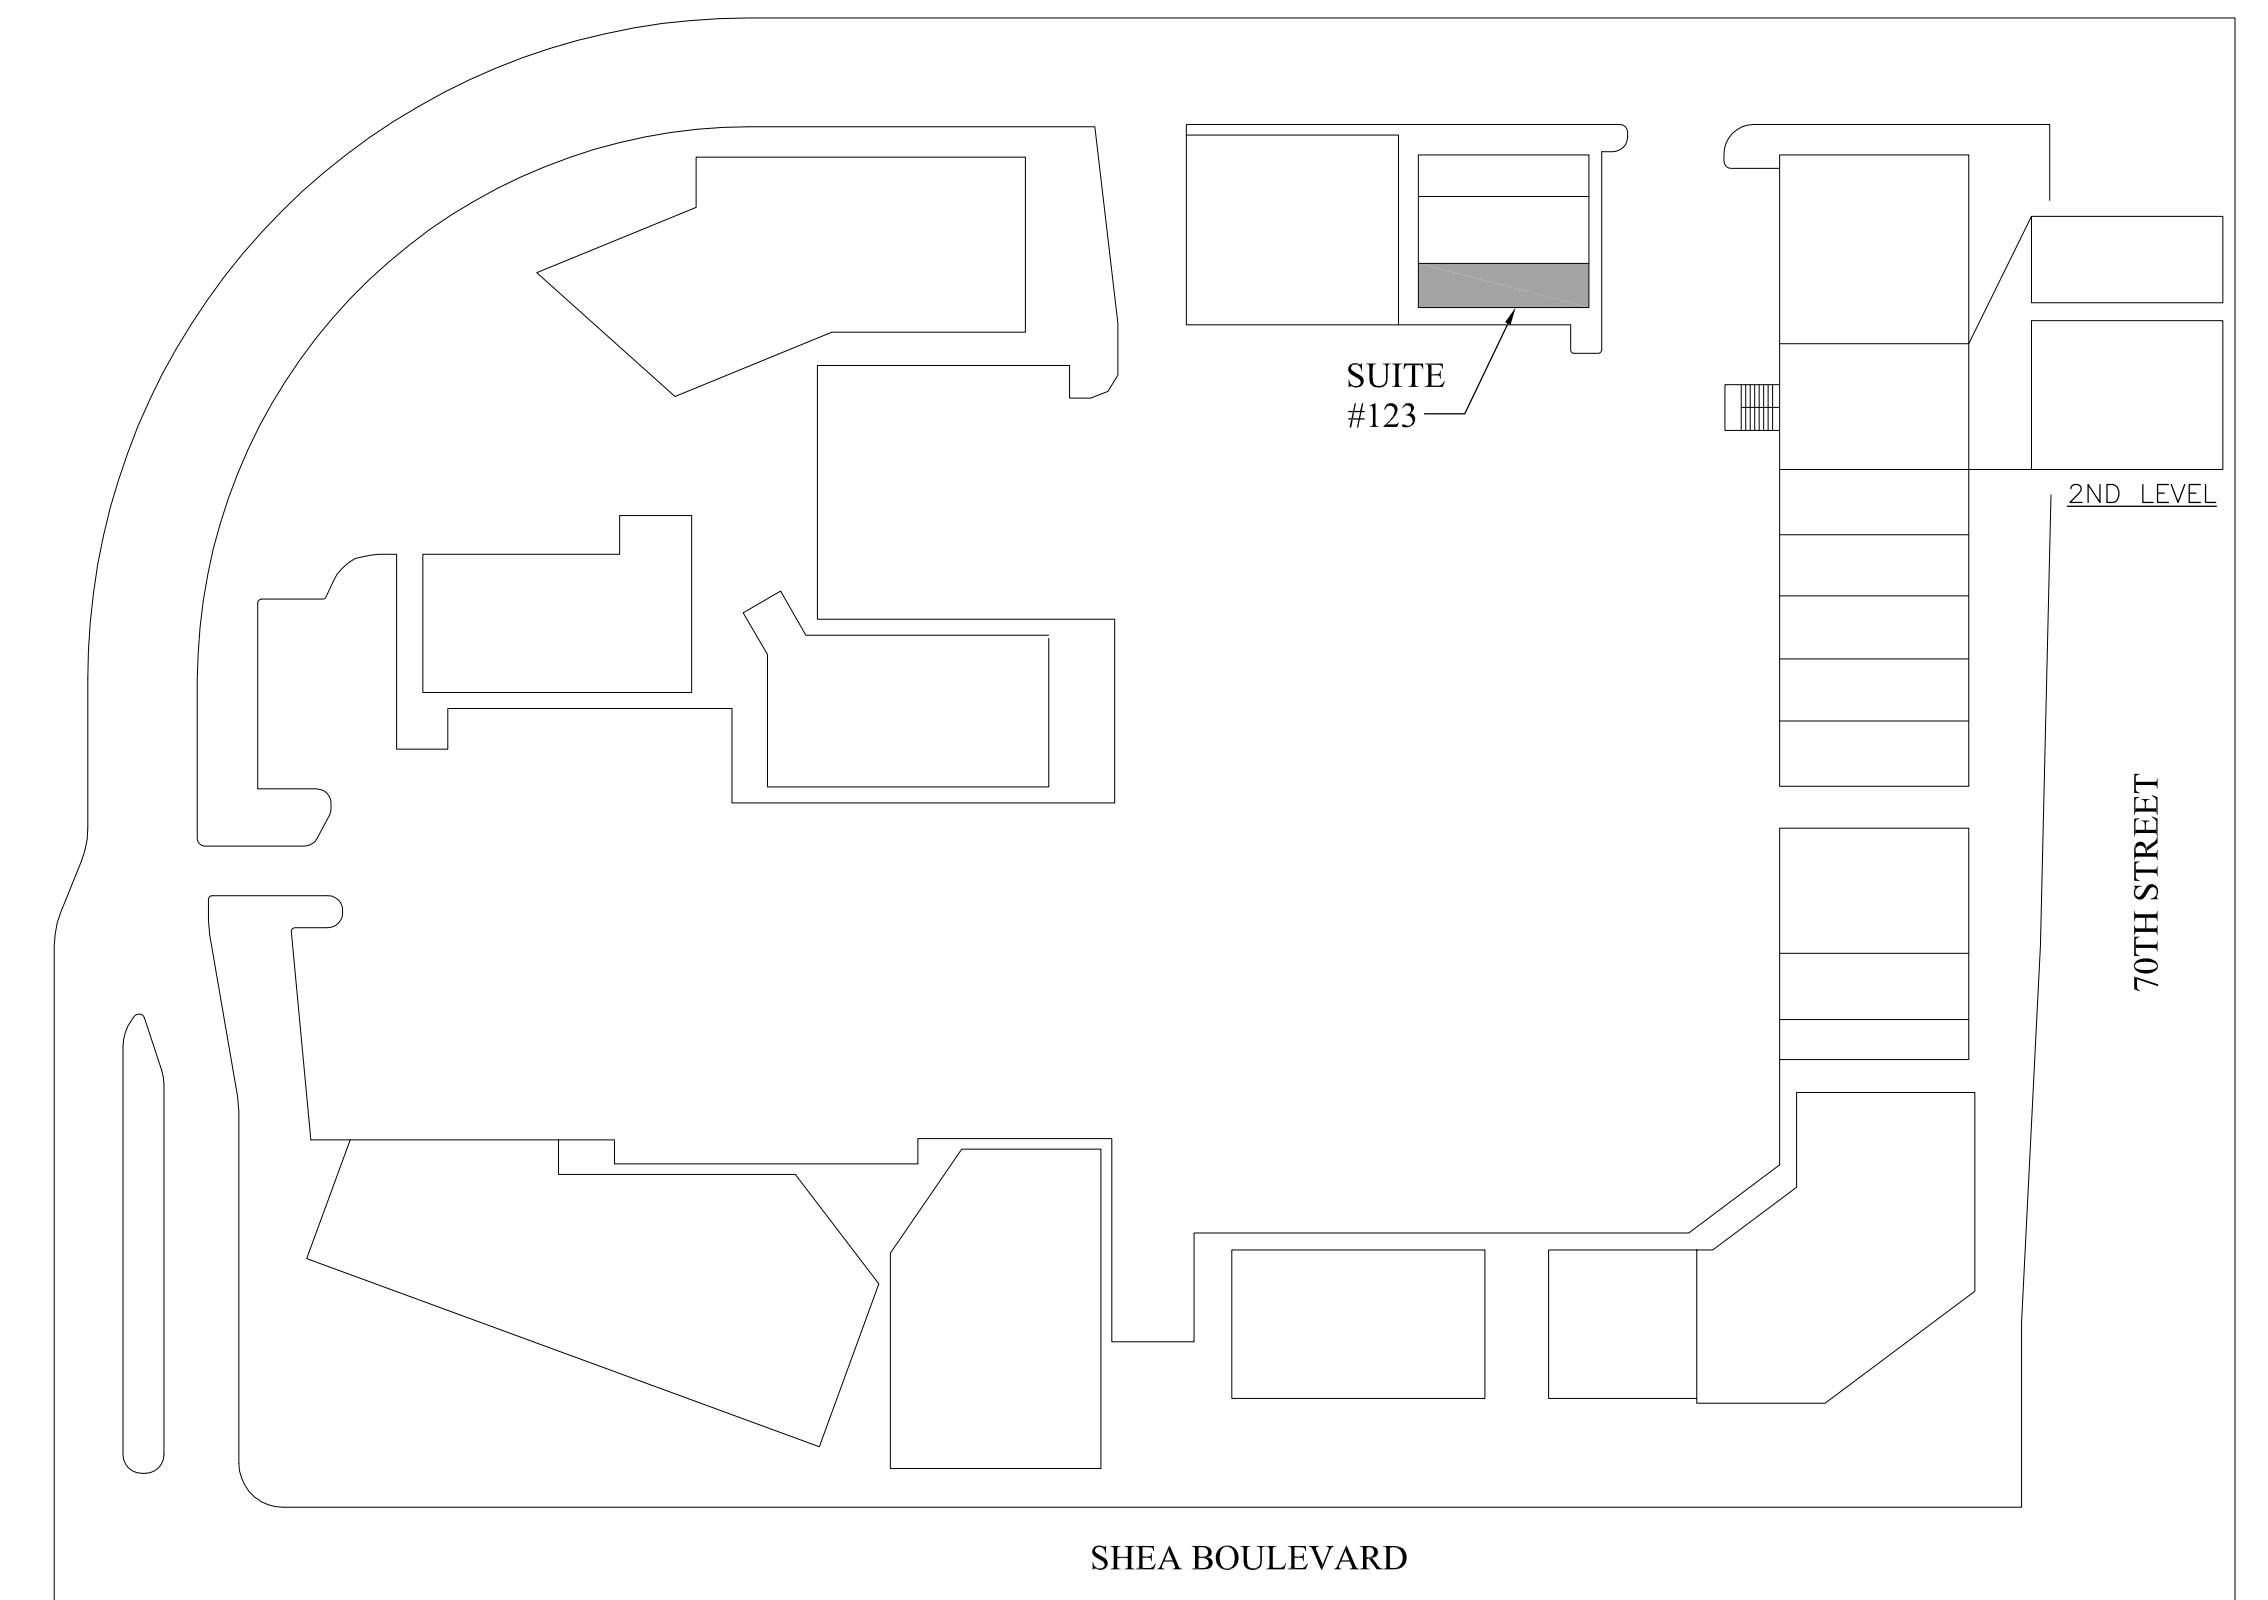

KEY PLAN

YAM PROPERTIES  
THE SHOPPES AT AGUA CALIENTE  
SUITE #123  
6990 EAST SHEA BOULEVARD  
SCOTTSDALE, AZ. 85254

**K/G**  
ARCHITECTS  
7585 E. REDFIELD ROAD  
SUITE 102  
SCOTTSDALE, AZ. 85260  
(480) 443-3705 - TEL.  
(480) 443-3805 - FAX

DRAWN BY:	DATE:	REVISIONS:	DATE:	ISSUED FOR:
BIA			06-15-20	REVIEW
CHECKED BY:			SHEET NO:	
LK_PG			A2-0	
PROJECT NO:			SUITE #123 FLOOR PLAN	