


**SUITE #111  
FLOOR PLAN**  
SCALE: 1/4" = 1'-0"  
0" 4" 8"  
1/4" = 1'-0"

**The Shoppes at  
AGUA CALIENTE**

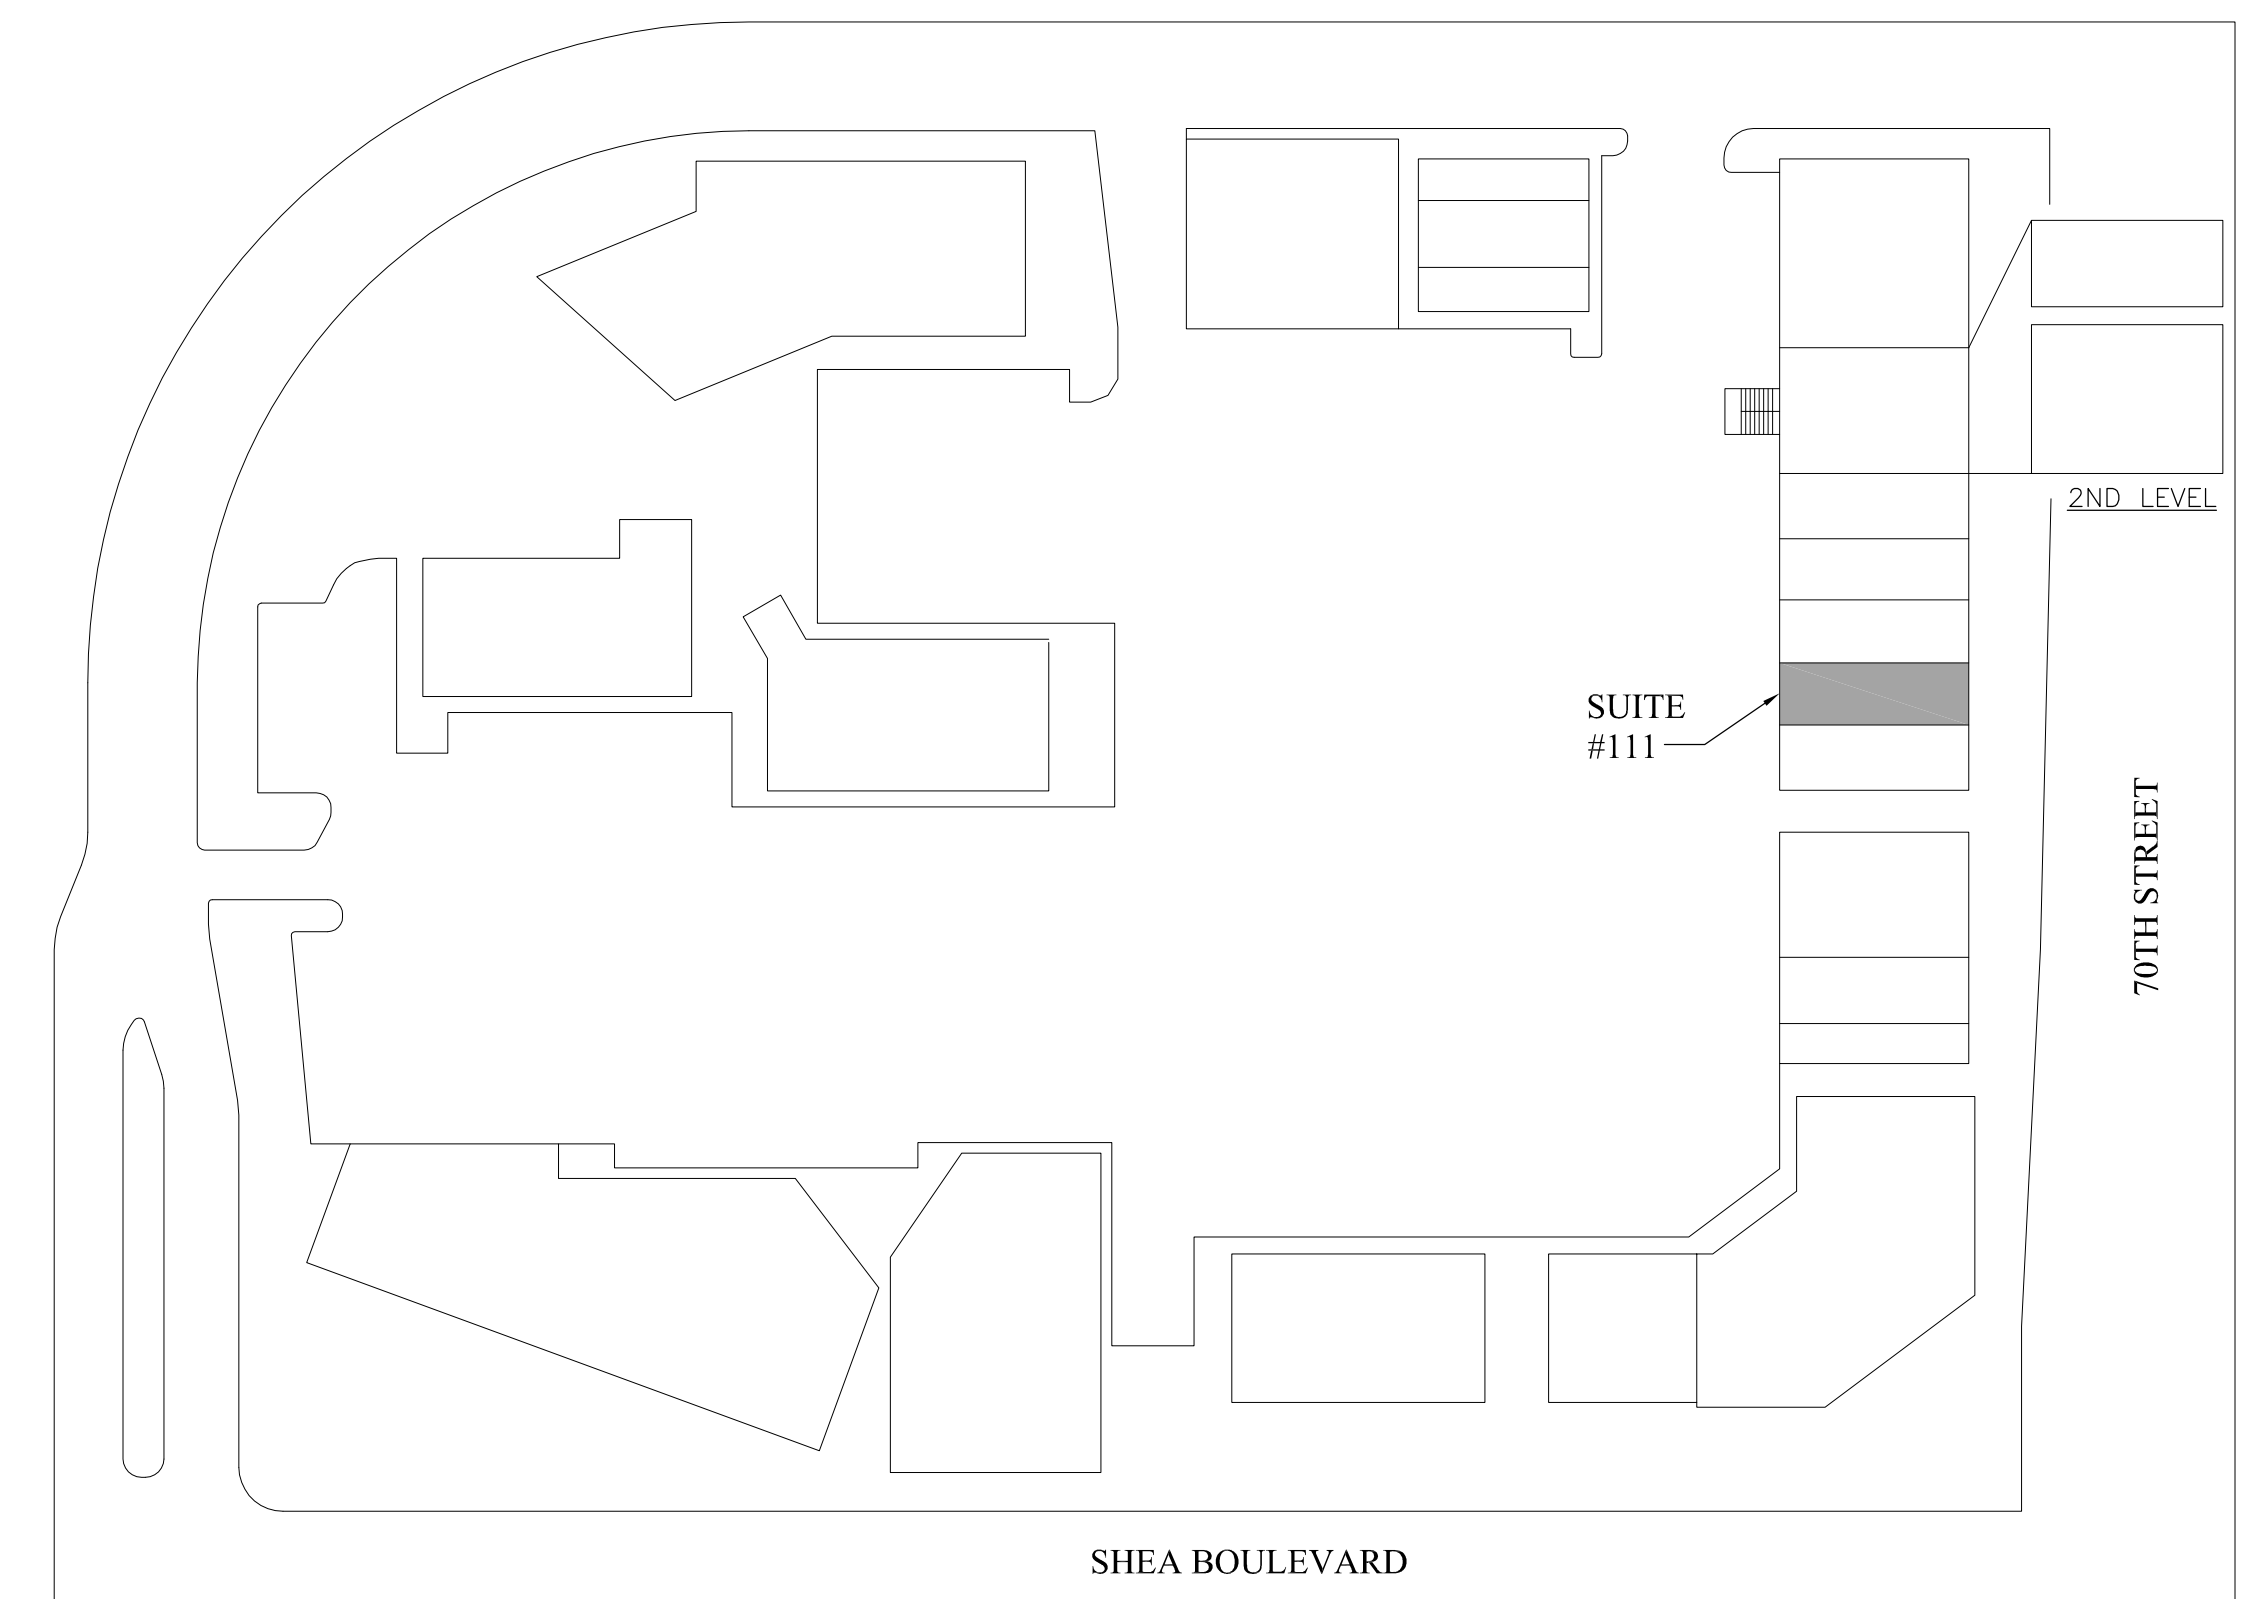

**KEY PLAN**

**YAM PROPERTIES  
THE SHOPPES AT AGUA CALIENTE  
SUITE #111  
6990 EAST SHEA BOULEVARD  
SCOTTSDALE, AZ. 85254**

**K/G**  
ARCHITECTS  
7585 E. REDFIELD ROAD  
SUITE 102  
SCOTTSDALE, AZ. 85260  
(480) 443-3705 - TEL.  
(480) 443-3805 - FAX

DRAWN BY:	DATE:	REVISIONS:	DATE:	ISSUED FOR:
BIA			06-15-20	REVIEW
CHECKED BY:			SHEET NO:	
LK_PG			<b>A2-0</b>	
PROJECT NO:			SUITE #111 FLOOR PLAN	