


**SUITE #215
FLOOR PLAN**
SCALE: 1/4" = 1'-0"
0' 4' 8'
1/4" = 1'-0"

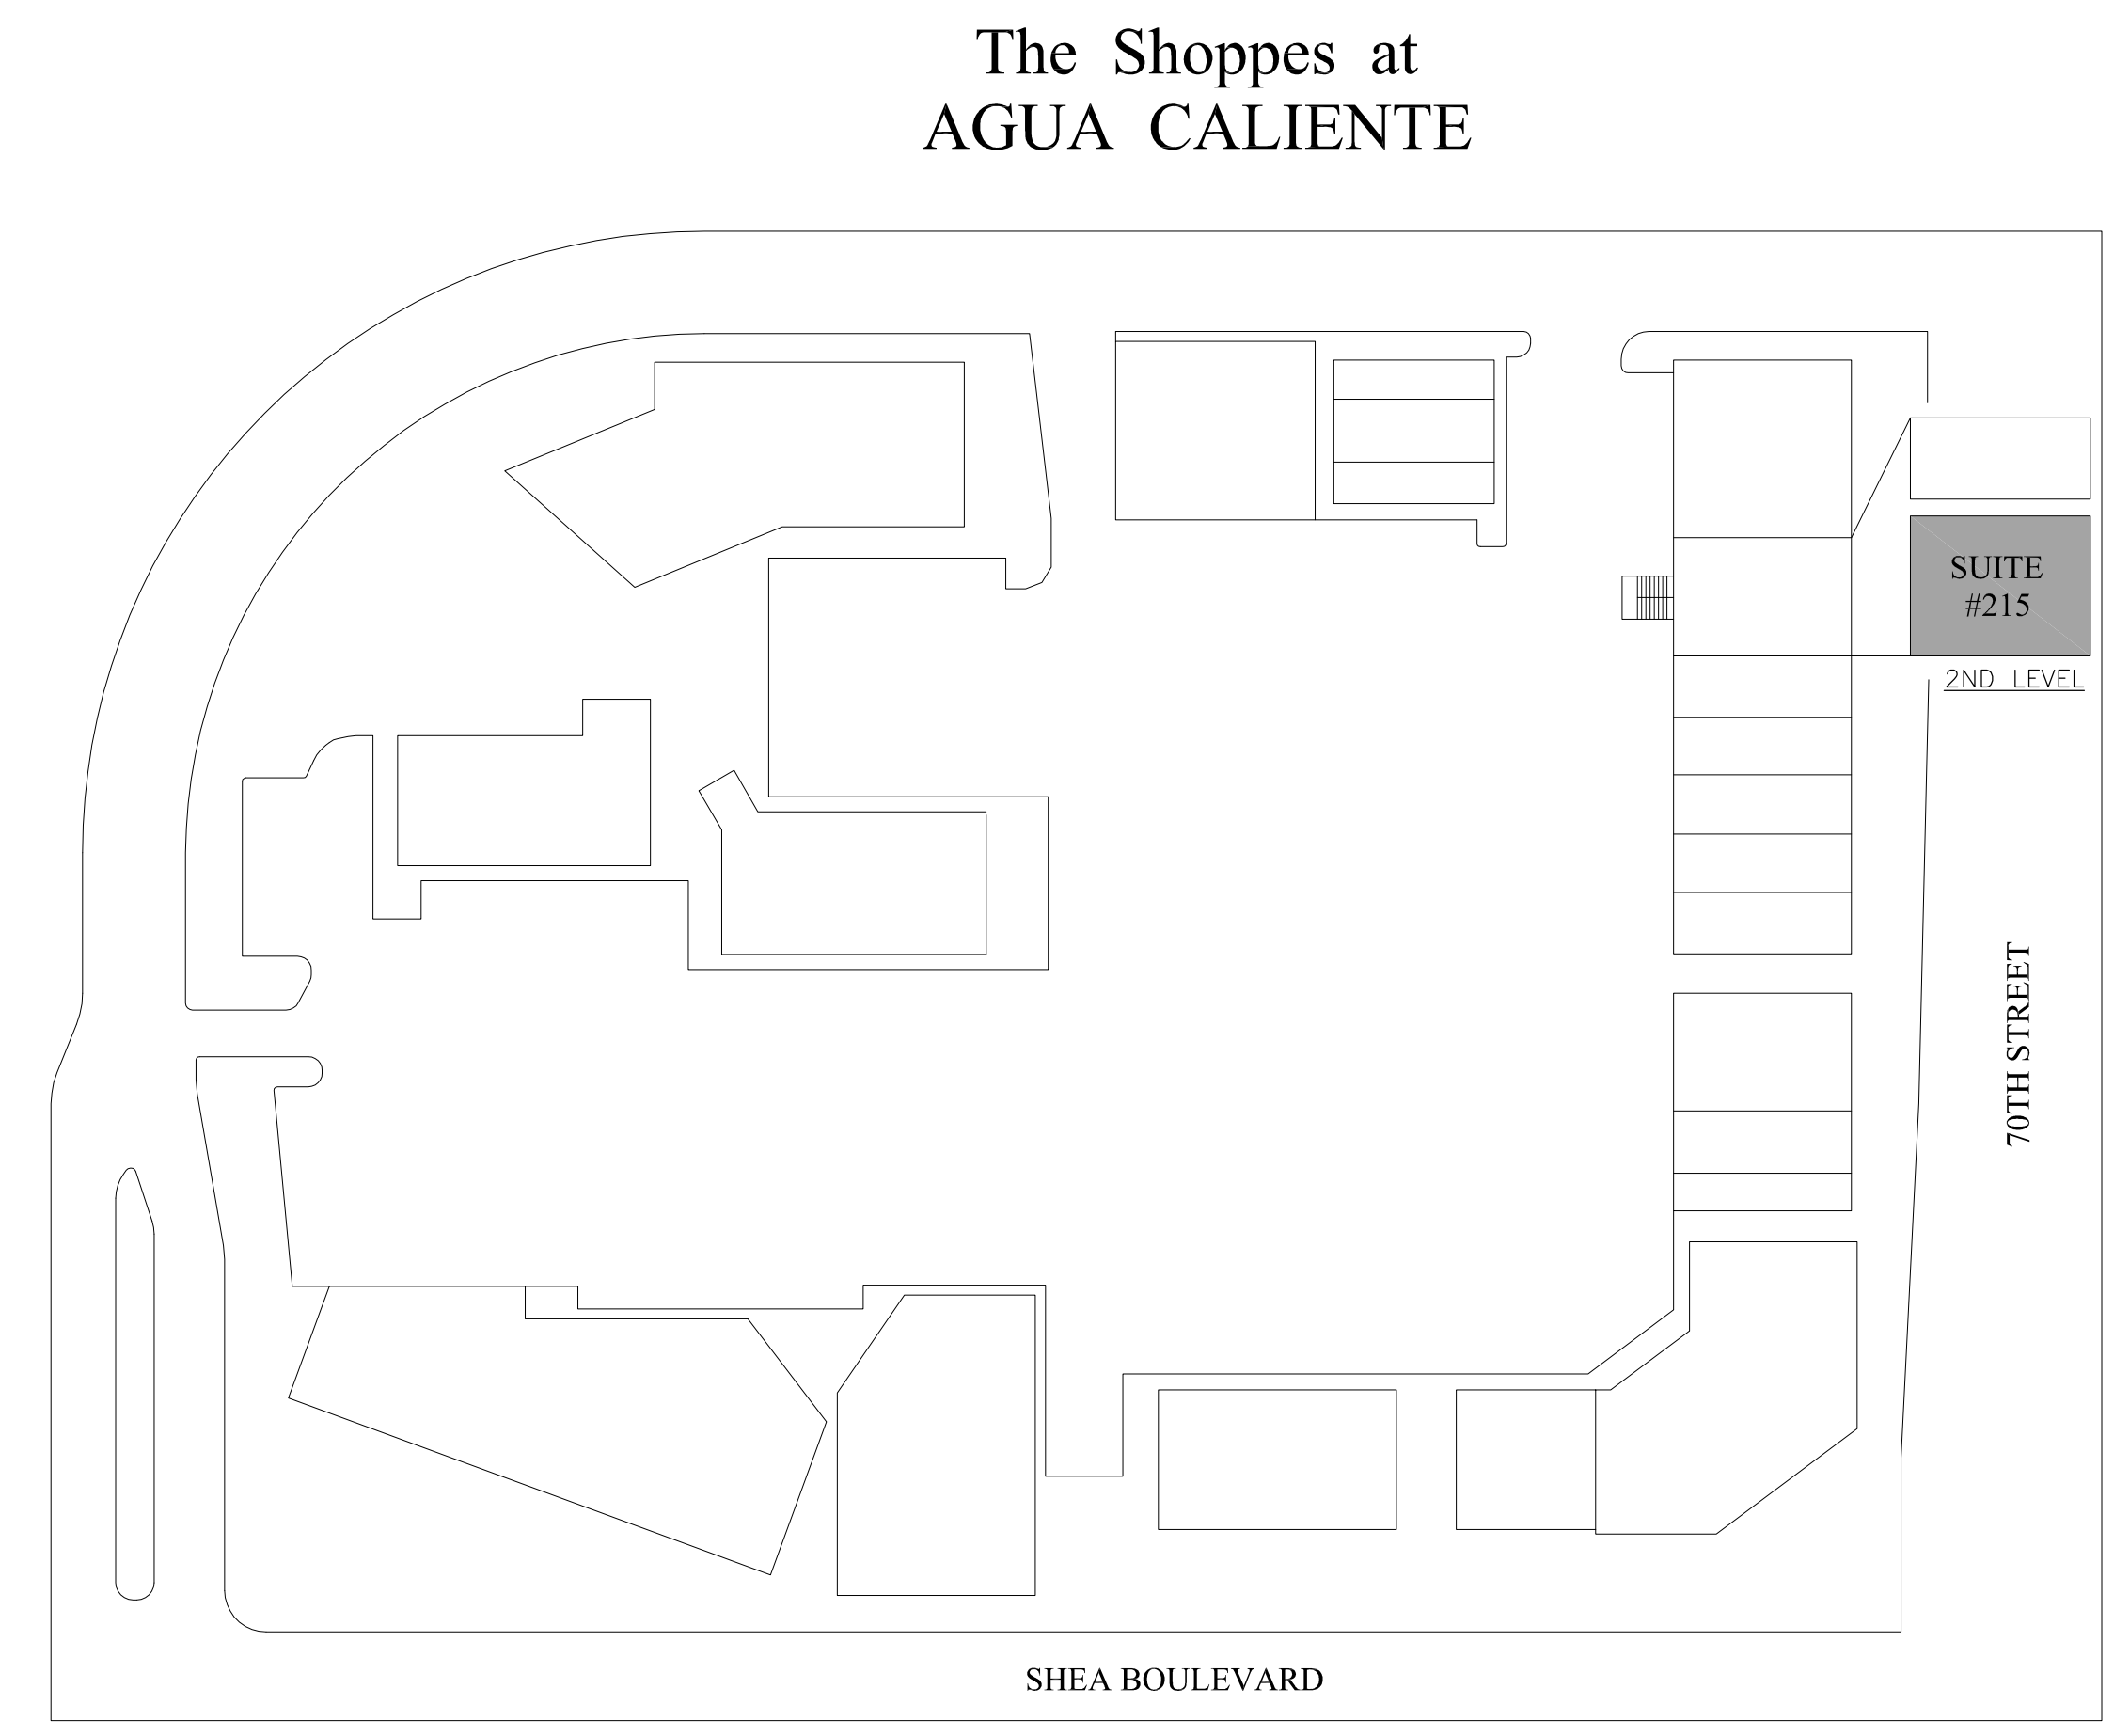

KEY PLAN

YAM PROPERTIES
THE SHOPPES AT AGUA CALIENTE
SUITE #215
6990 EAST SHEA BOULEVARD
SCOTTSDALE, AZ. 85254

K/G
ARCHITECTS
7585 E. REDFIELD ROAD
SUITE 102
SCOTTSDALE, AZ. 85260
(480) 443-3705 - TEL.
(480) 443-3805 - FAX

DRAWN BY:	DATE:	REVISIONS:	DATE:	ISSUED FOR:
BIA			06-15-20	REVIEW
CHECKED BY:			SHEET NO:	
LK_PG				
PROJECT NO:	SUITE #215 FLOOR PLAN			A2-0