
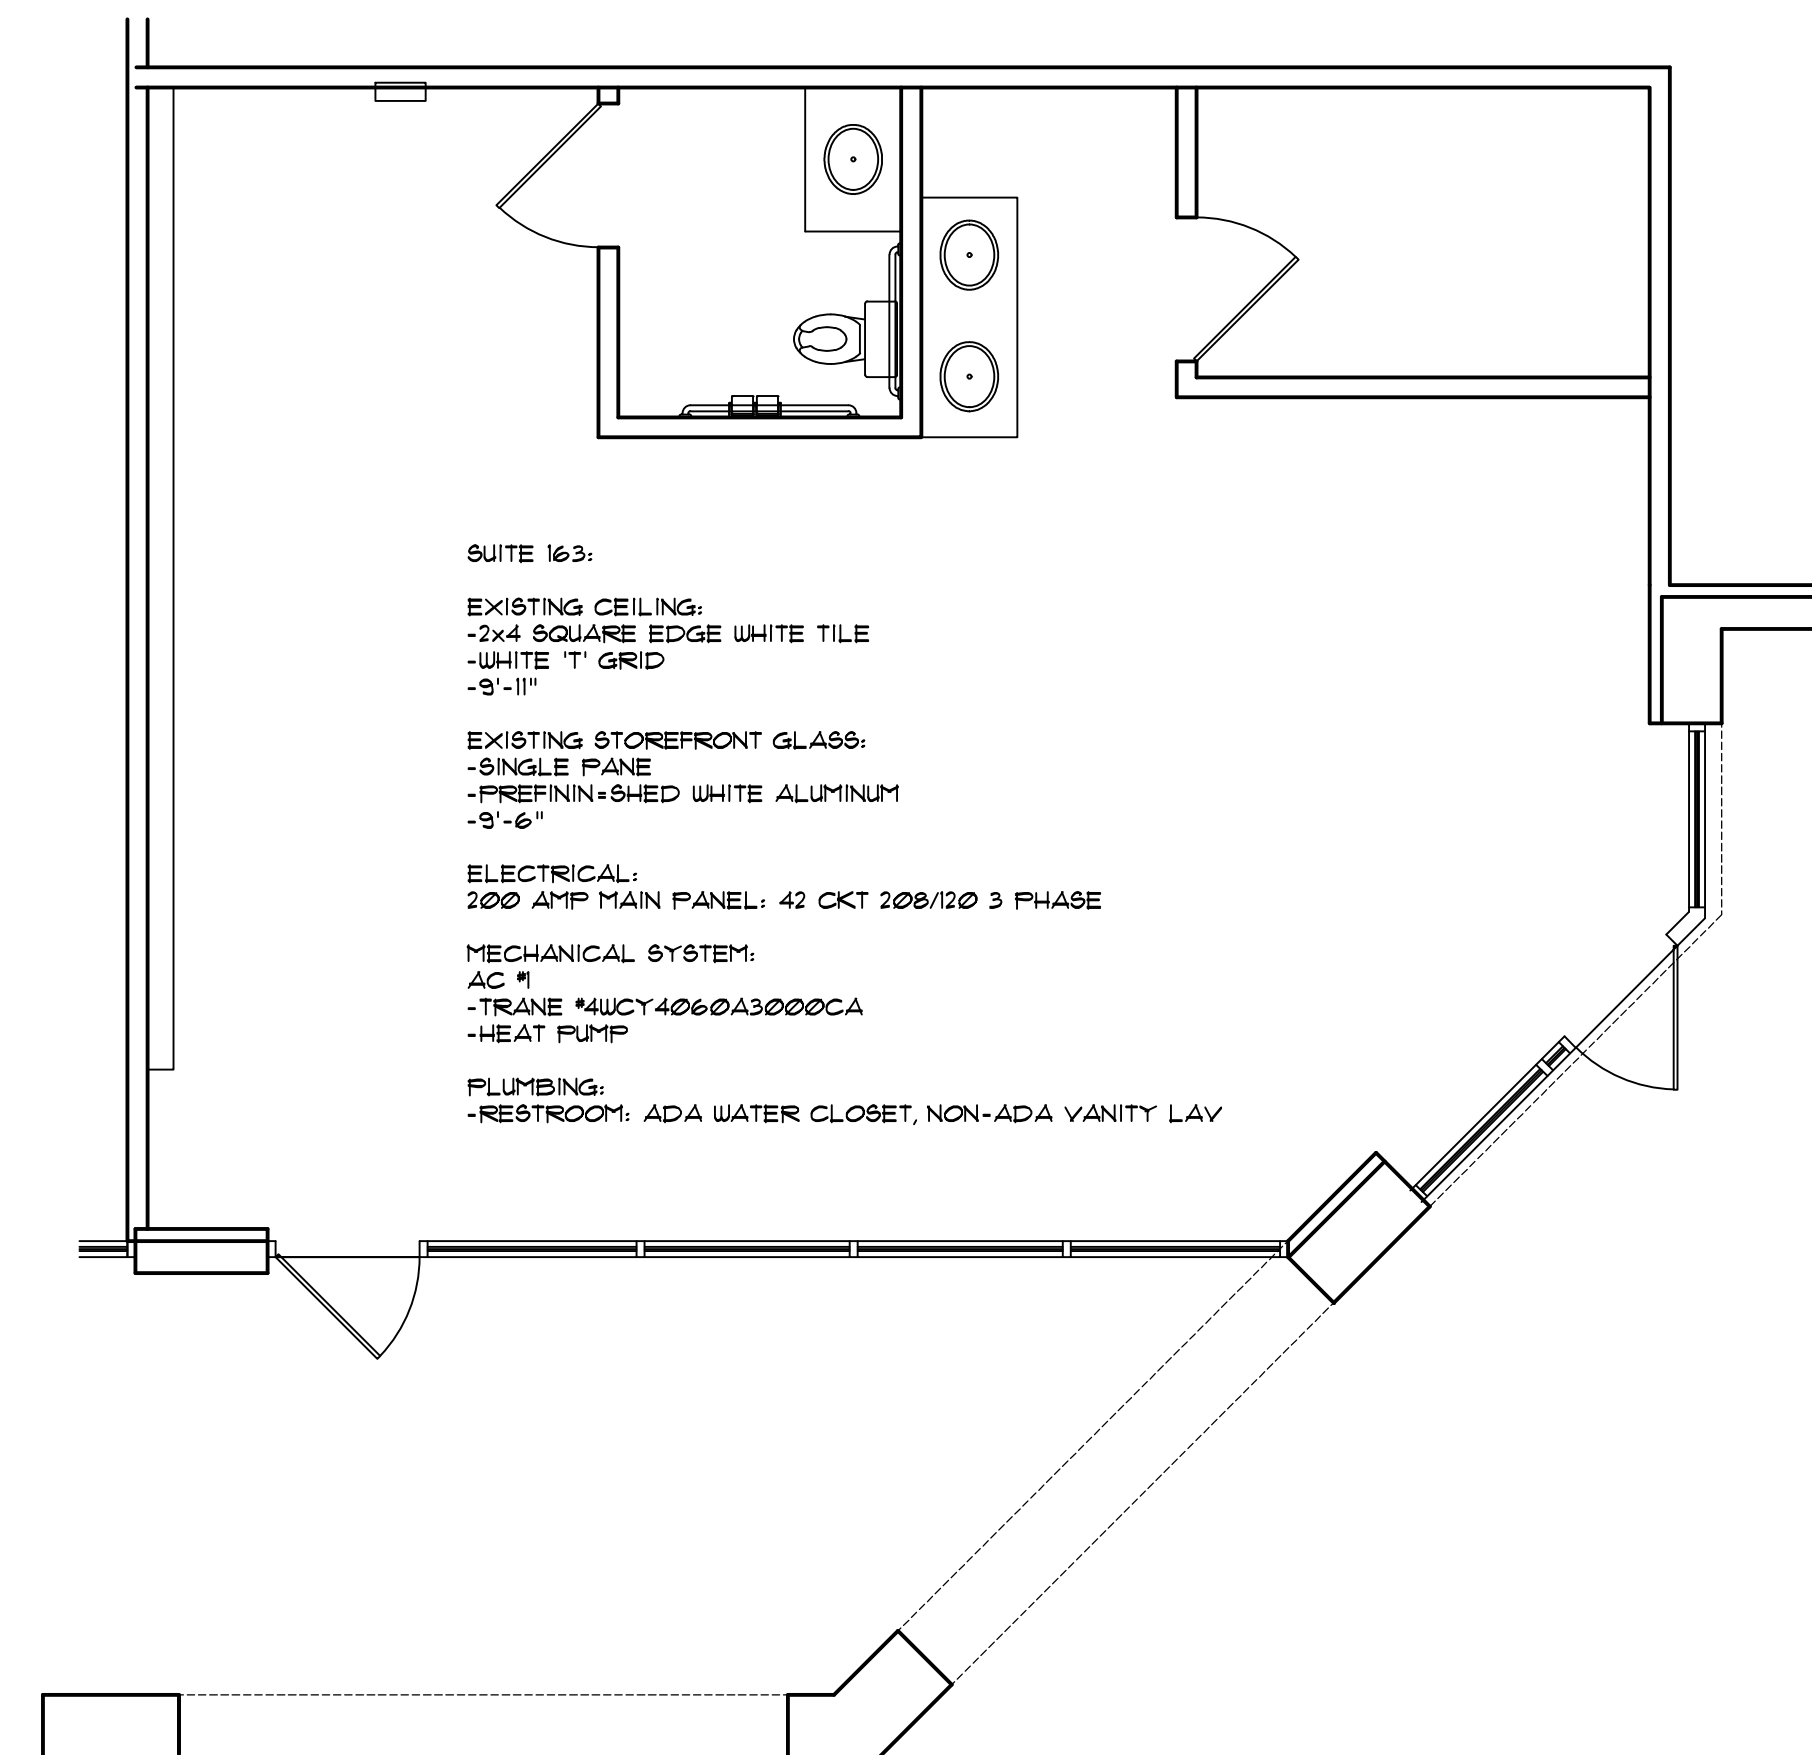


PIMA CROSSING  
 SUITE: 163  
 LOD

LEASE AREA: 181 SF.

SCALE: 1/4" = 1'-0"

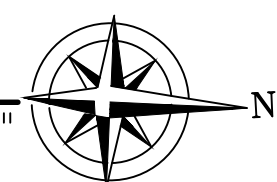

PIMA CROSSING  
 SUITE: 163  
 FLOOR PLAN

LEASE AREA: 181 SF.

SCALE: 1/4" = 1'-0"

