
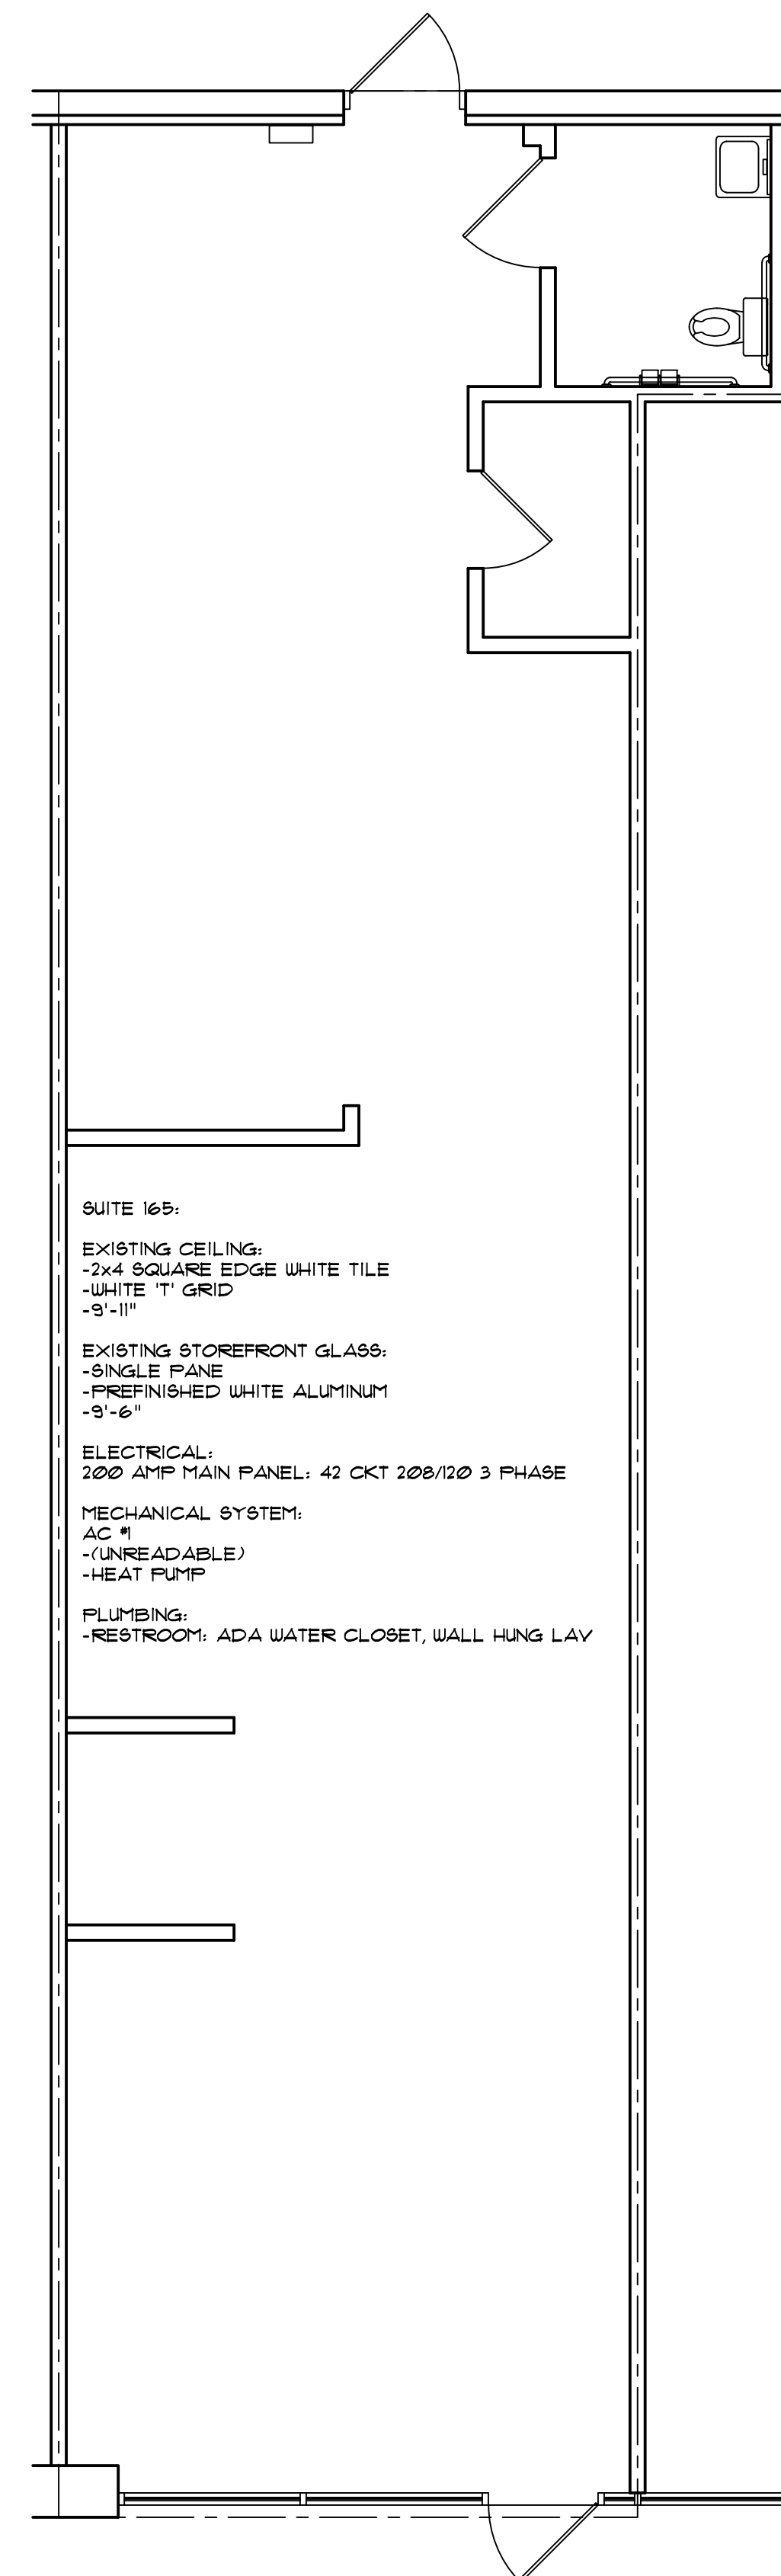


PIMA CROSSING
SUITE: 165
FLOOR PLAN

LEASE AREA: 1002 SF. SCALE: 1/4" = 1'-0"

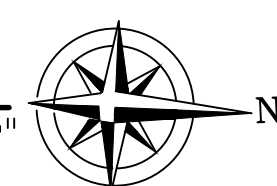

PIMA CROSSING
SUITE: 165
FLOOR PLAN

SCALE: 1/4" = 1'-0"



- SUITE 165:
- EXISTING CEILING:
 - 2x4 SQUARE EDGE WHITE TILE
 - WHITE T' GRID
 - 9'-11"
 - EXISTING STOREFRONT GLASS:
 - SINGLE PANE
 - PREFINISHED WHITE ALUMINUM
 - 9'-6"
 - ELECTRICAL:
 - 200 AMP MAIN PANEL: 42 CKT 208/120 3 PHASE
 - MECHANICAL SYSTEM:
 - AC #
 - (UNREADABLE)
 - HEAT PUMP
 - PLUMBING:
 - RESTROOM: ADA WATER CLOSET, WALL HUNG LAV