
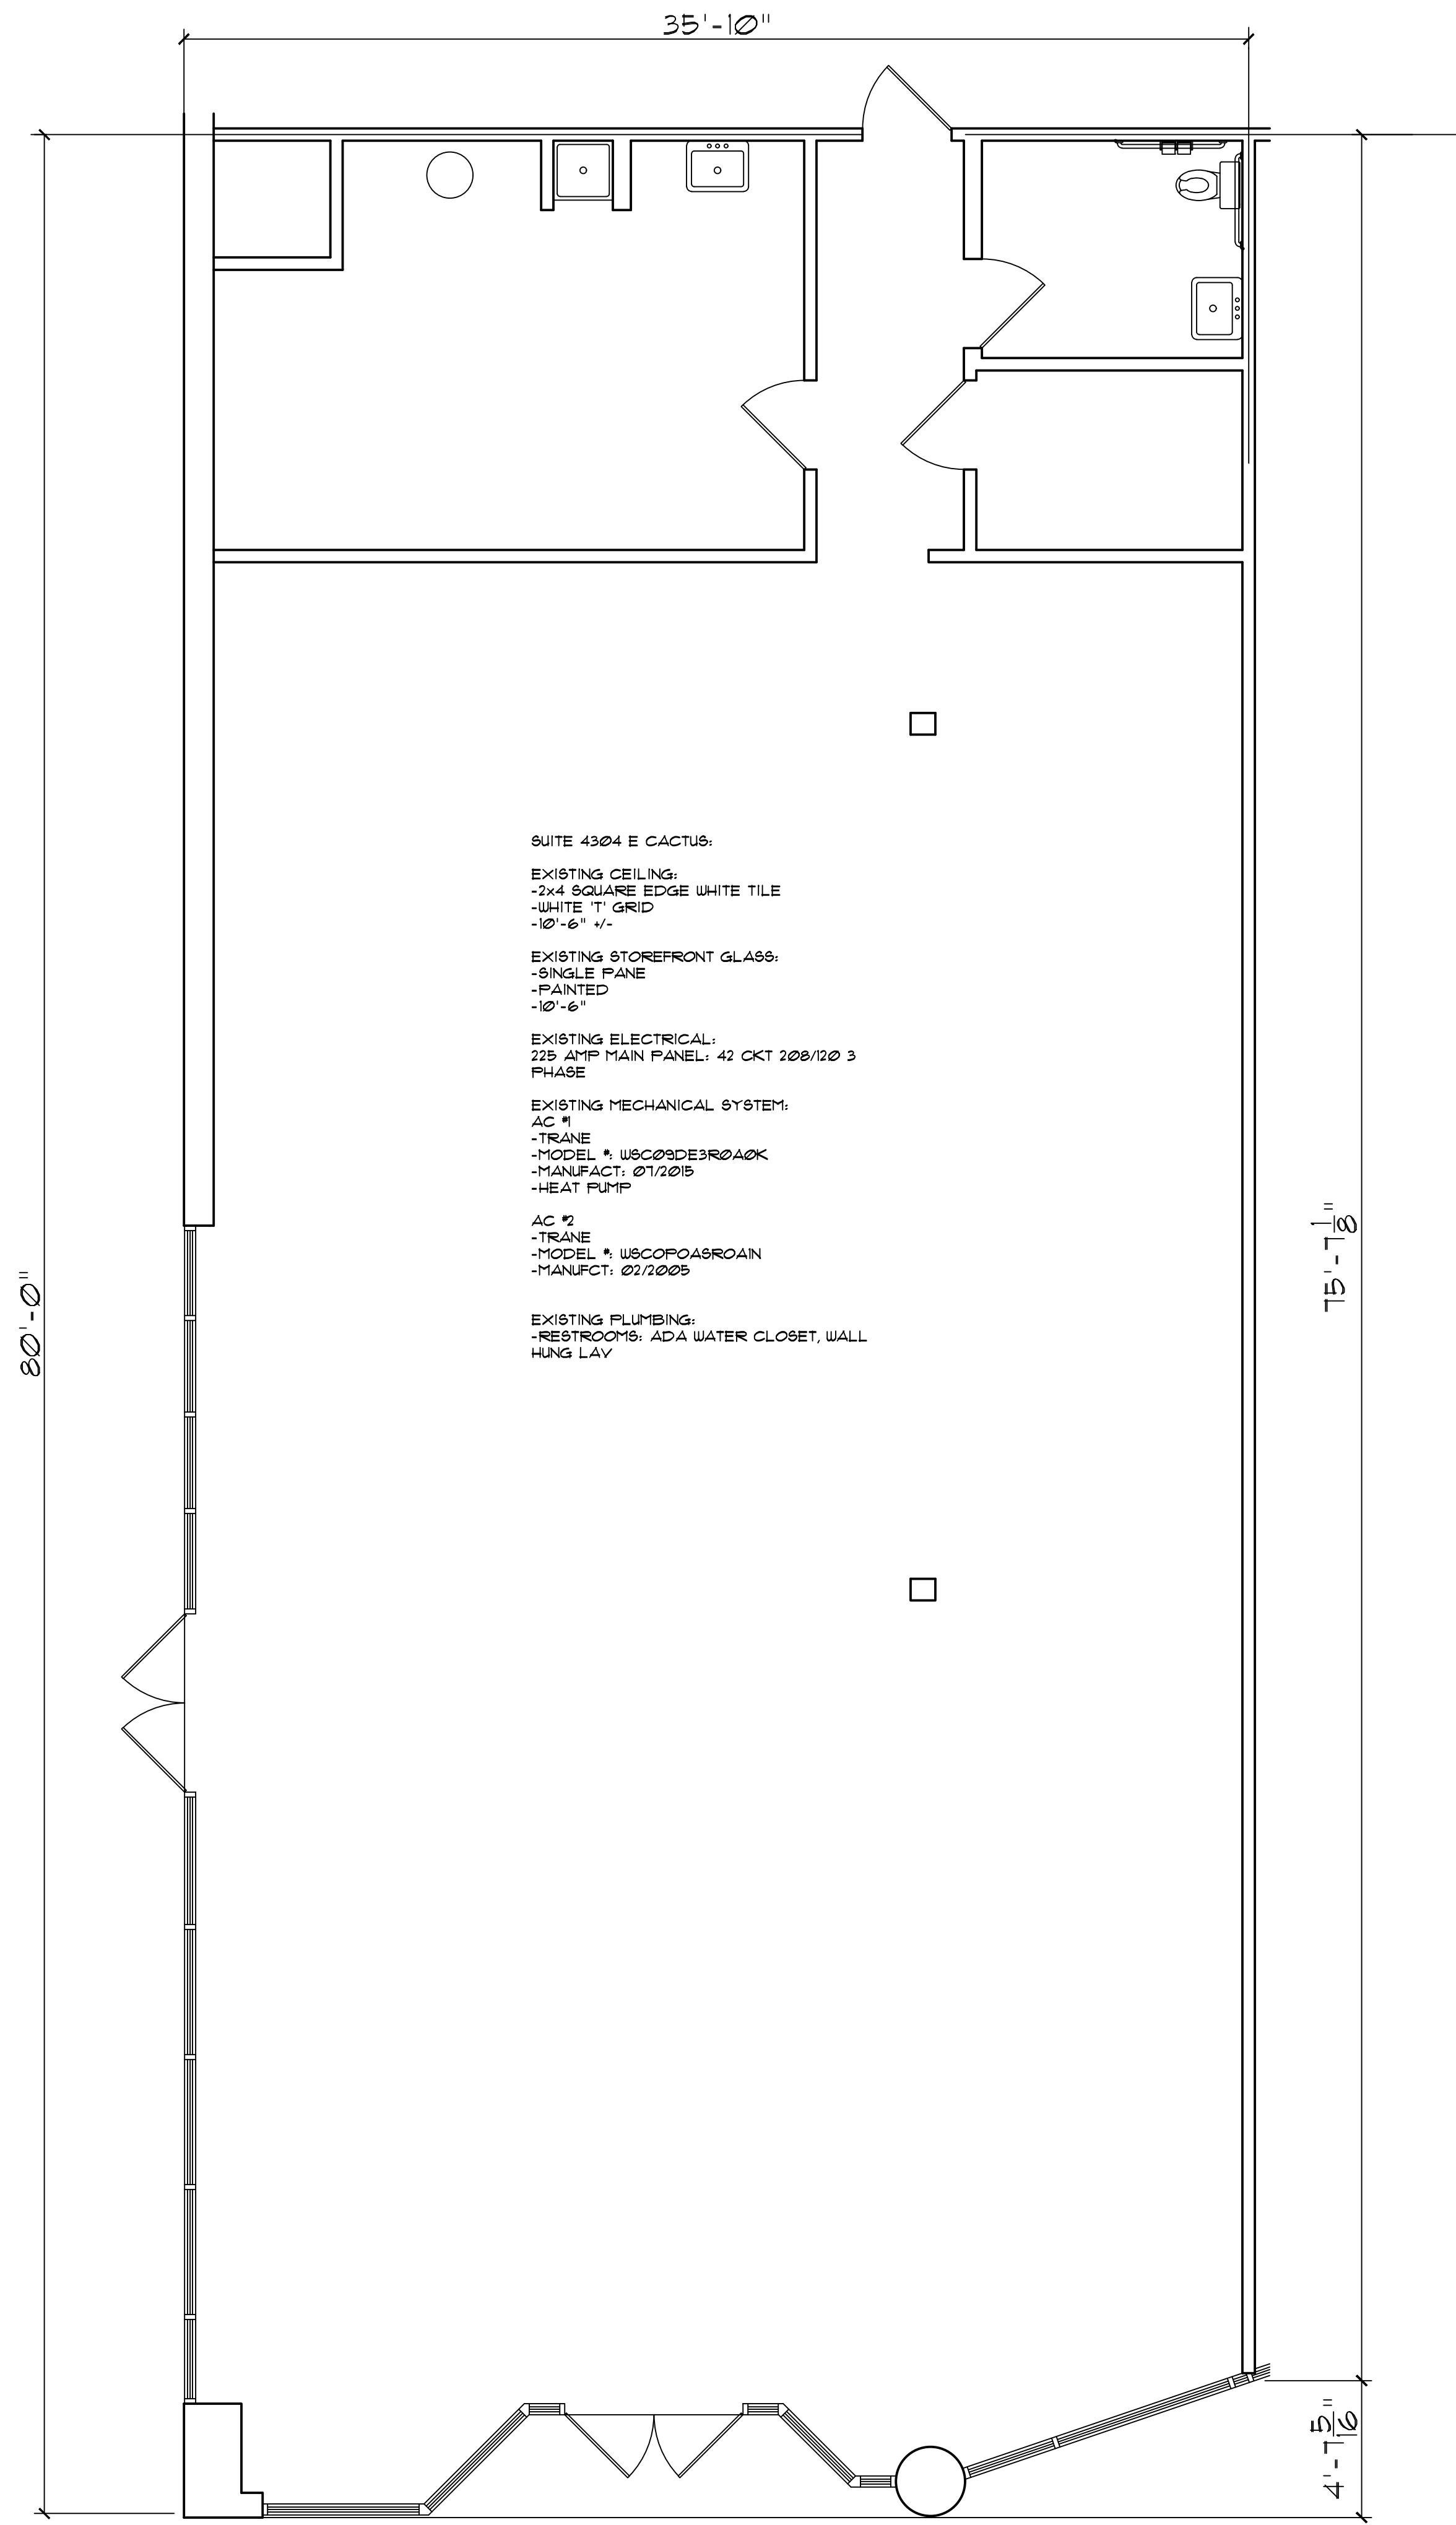


VILLAGE CENTER  
 SUITE: 4304 E CACTUS RD  
 LOD PLAN  
 AREA: 2780 SF

SCALE: 1/4" = 1'-0"

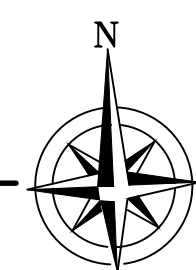

VILLAGE CENTER  
 SUITE: 4304 E CACTUS RD  
 FLOOR PLAN  
 AREA: 2780 SF

SCALE: 1/4" = 1'-0"

