
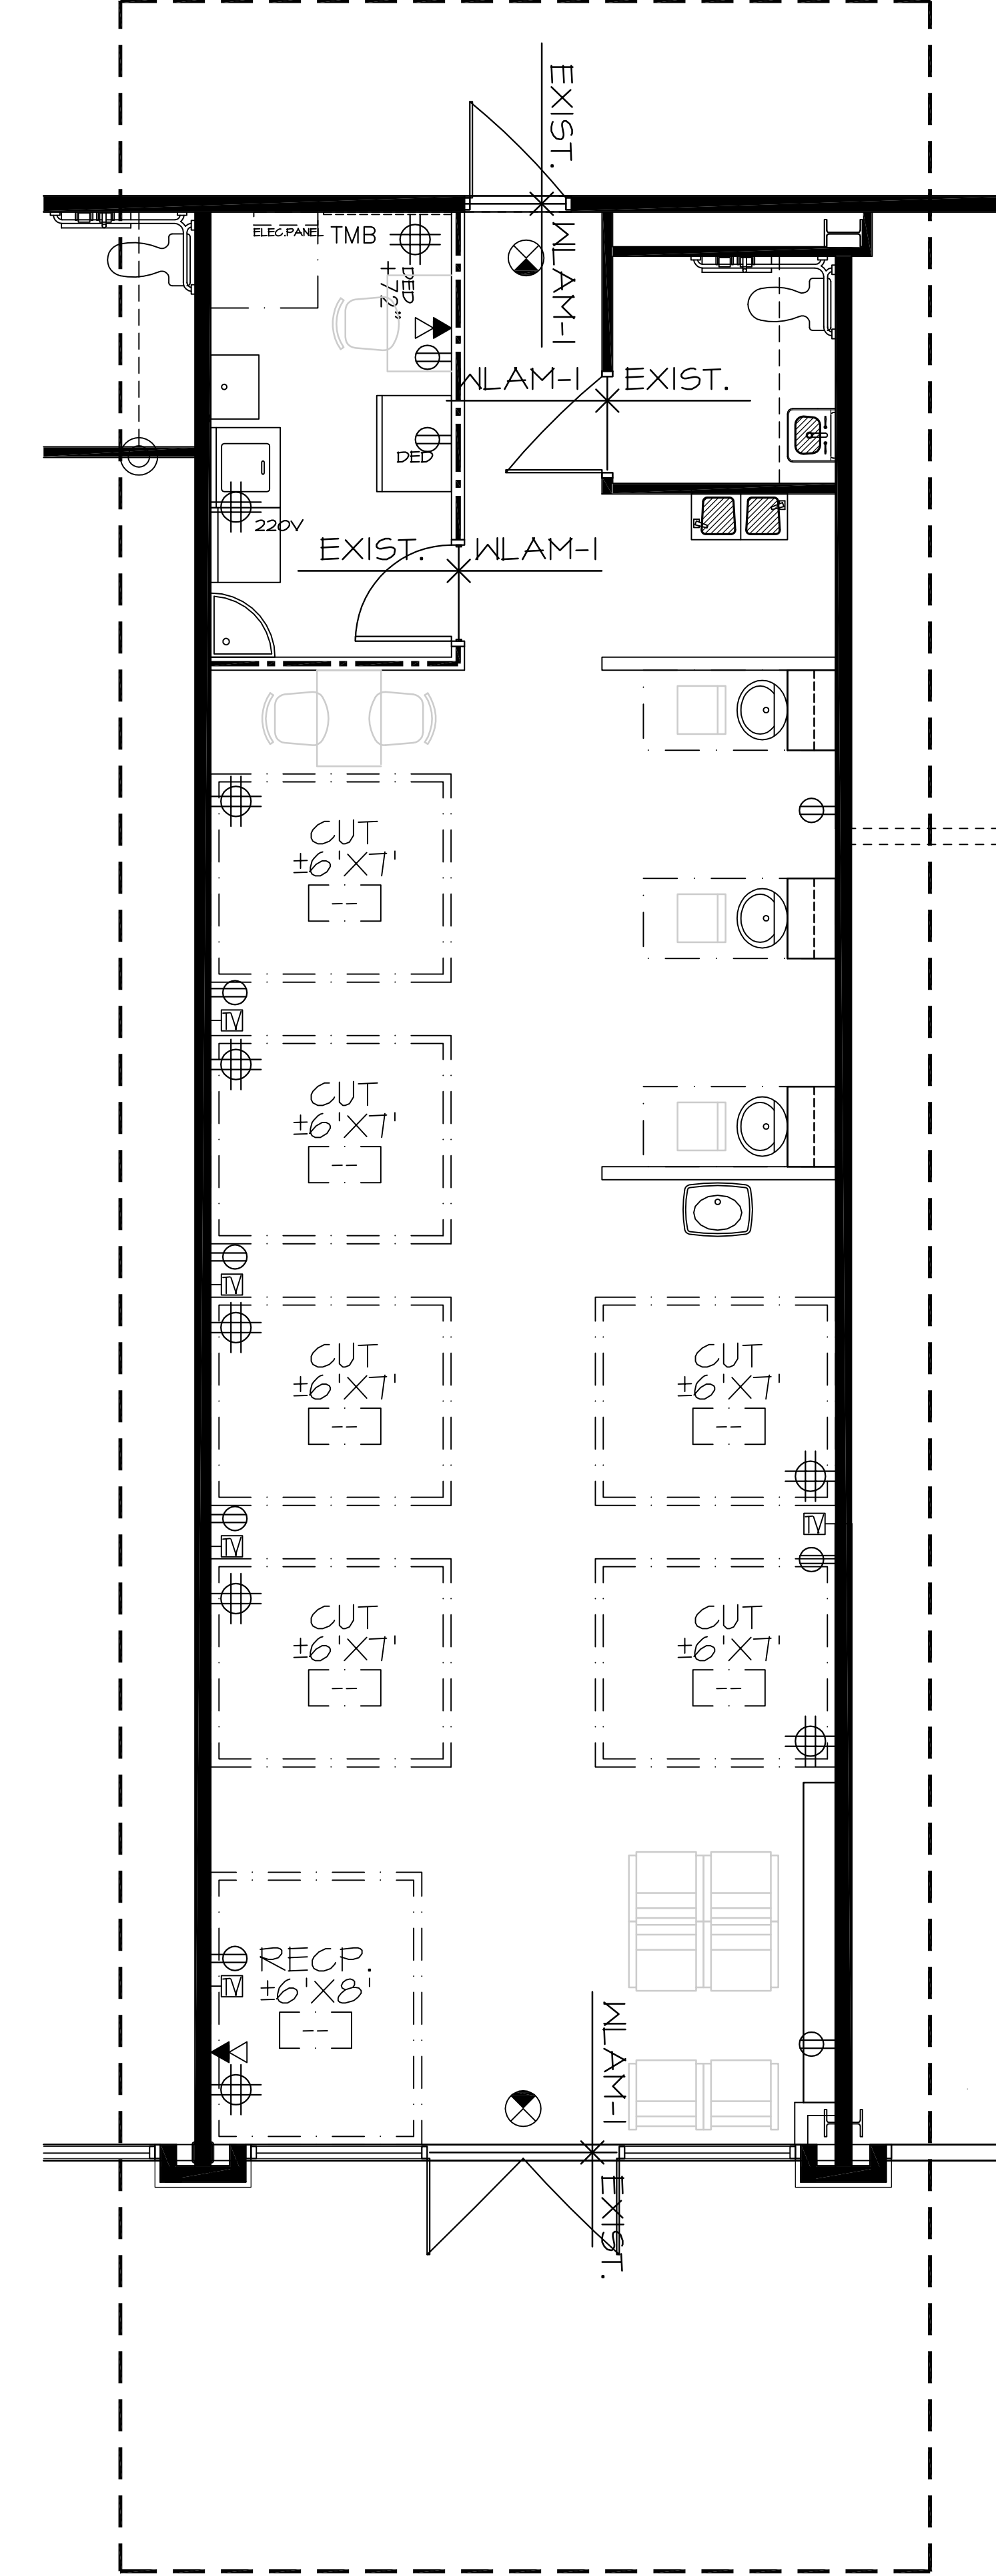



B107
 1,229 SF

REFLECTED CEILING PLAN
 SCALE: 1/4"=1'-0"

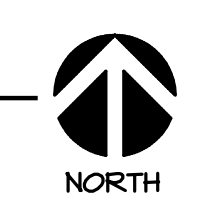

B107
 1,229 SF

FLOOR & FINISH PLAN
 SCALE: 1/4"=1'-0"

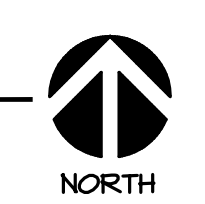

M. U. G. BARBER SHOP
WEST GATE CITY CENTER
 # B107
 GLENDALE, ARIZONA

REVISIONS

DRAWN BY
 KR
 CHECKED BY
 RT
 DATE
 4.16.09
 SCALE
 AS NOTED
 JOB NUMBER
 24024.26
 SHEET NAME
 FLOOR, FINISH
 & REFLECTED
 CEILING PLAN