
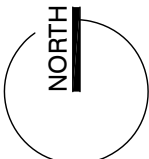


EXISTING CEILING:
 -2x2 ACOUSTICAL CEILING WITH GRID
 -GYPSUM BOARD CEILING IN RESTROOMS
 -±11'-0" A.F.F. AND 8'-0" A.F.F.

EXISTING STOREFRONT GLASS:
 -ALUMINUM STOREFRONT GLAZING SYSTEM
 -10'-0"

EXISTING PLUMBING:
 -RESTROOM: ADA WATER CLOSET AND WALL HUNG LAVATORY
 -MOP SINK
 -WATER HEATER
 -3 COMPARTMENT STAINLESS STEEL SINK
 -WALL HUNG HAND WASH STAINLESS STEEL SINKS

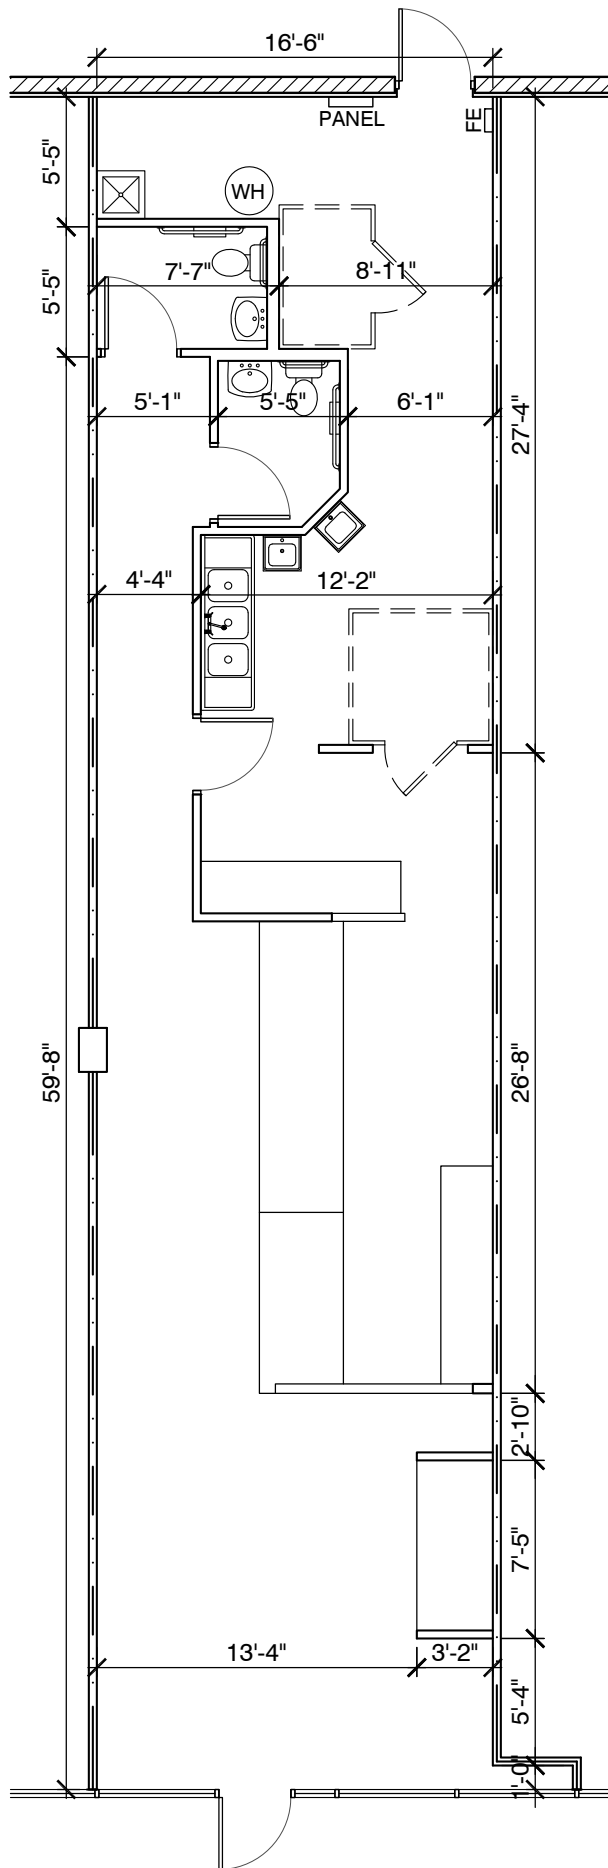

SUITE 108

SCALE: 1/8" = 1'-0"

FLOOR PLAN

PIMA CROSSING
 8776 E SHEA BOULEVARD, SUITE 108
 SCOTTSDALE, ARIZONA