


**PLAN NOTES:**


- 1 EXISTING ELEC. PANELS TO REMAIN
- 2 CUSTOM RECEPTION DESK BY MILLNORK VENDOR. SEE DETAILED DRAWINGS ON SHEET A301
- 3 MOP SINK - SEE PLUMBING DRAWINGS
- 4 ELECTRIC WATER HEATER ON SHELF AT 84" A.F.F. - SEE PLUMBING DRAWINGS
- 5 SEE SHEET HCL1 FOR ACCESSIBILITY REQUIREMENTS IN RESTROOMS
- 6 STACKED WASHER/ ELECTRIC DRYER BY OWNER. INSTALLED BY G.C.
- 7 PROVIDE BENCH MIN. 48" WIDE X 24" DEEP
- 8 FIRE EXTINGUISHER - VERIFY FINAL LOCATION WITH LOCAL AUTHORITIES
- 9 EXISTING STRUCTURAL COLUMN TO REMAIN
- 10 CONTRACTOR TO INSTALL ALL ROOM NUMBER SIGNS PROVIDED BY OWNER. REFER TO ?? FOR MOUNTING HEIGHTS
- 11 CONTRACTOR TO INSTALL ADA BATHROOM SIGN
- 12 CRYOGENIC CHAMBER BY OWNER. INSTALL PER MANUFACTURER SPECIFICATIONS
- 13 NITROGEN SUPPLY TANK FOR CRYOGENIC CHAMBER. SEE MEP DRAWINGS FOR DETAILS.
- 14 PARTITION WALL TO UNDERSIDE OF CEILING GRID ONLY. VERIFY EXACT LOCATION IN FIELD.
- 15 HOSPITAL STYLE PRIVACY CURTAIN
- 16 REUSE EXISTING GRAB BARS
- 17 WALL MOUNTED MIRROR AND COAT HOOK BY CONTRACTOR.

**PLUMBING LEGEND:** NOTE: VERIFY ALL PLUMBING FIXTURES WITH TENANT BEFORE ORDERING

- A EXISTING WALL HUNG LAVATORY AND FAUCET TO REMAIN
- B EXISTING WATER CLOSET TO REMAIN
- C STAINLESS STEEL UNDERMOUNT SINKS (TREATMENT ROOMS): ELKAY ELUHIIB FAUCET: MOEN 5995 STAINLESS STEEL

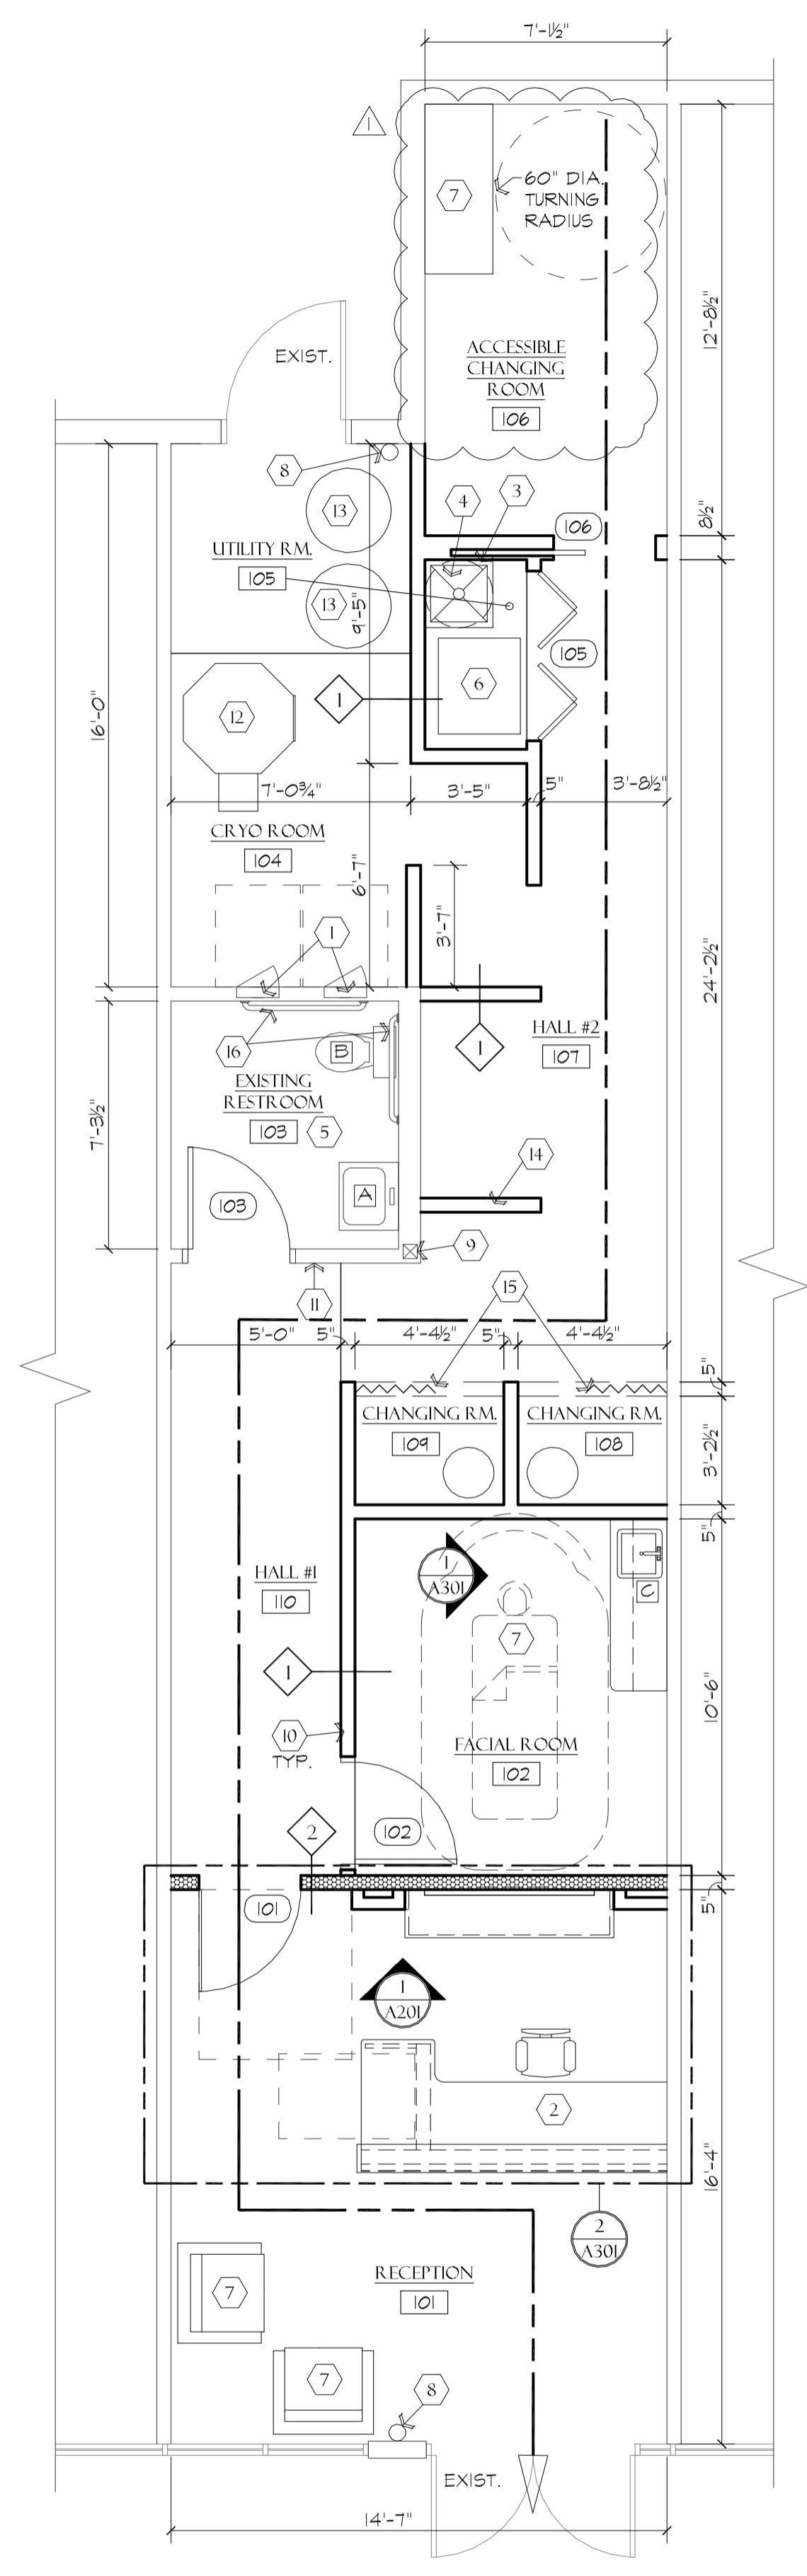

**FLOOR PLAN**  
SCALE: 1/4"=1'-0"

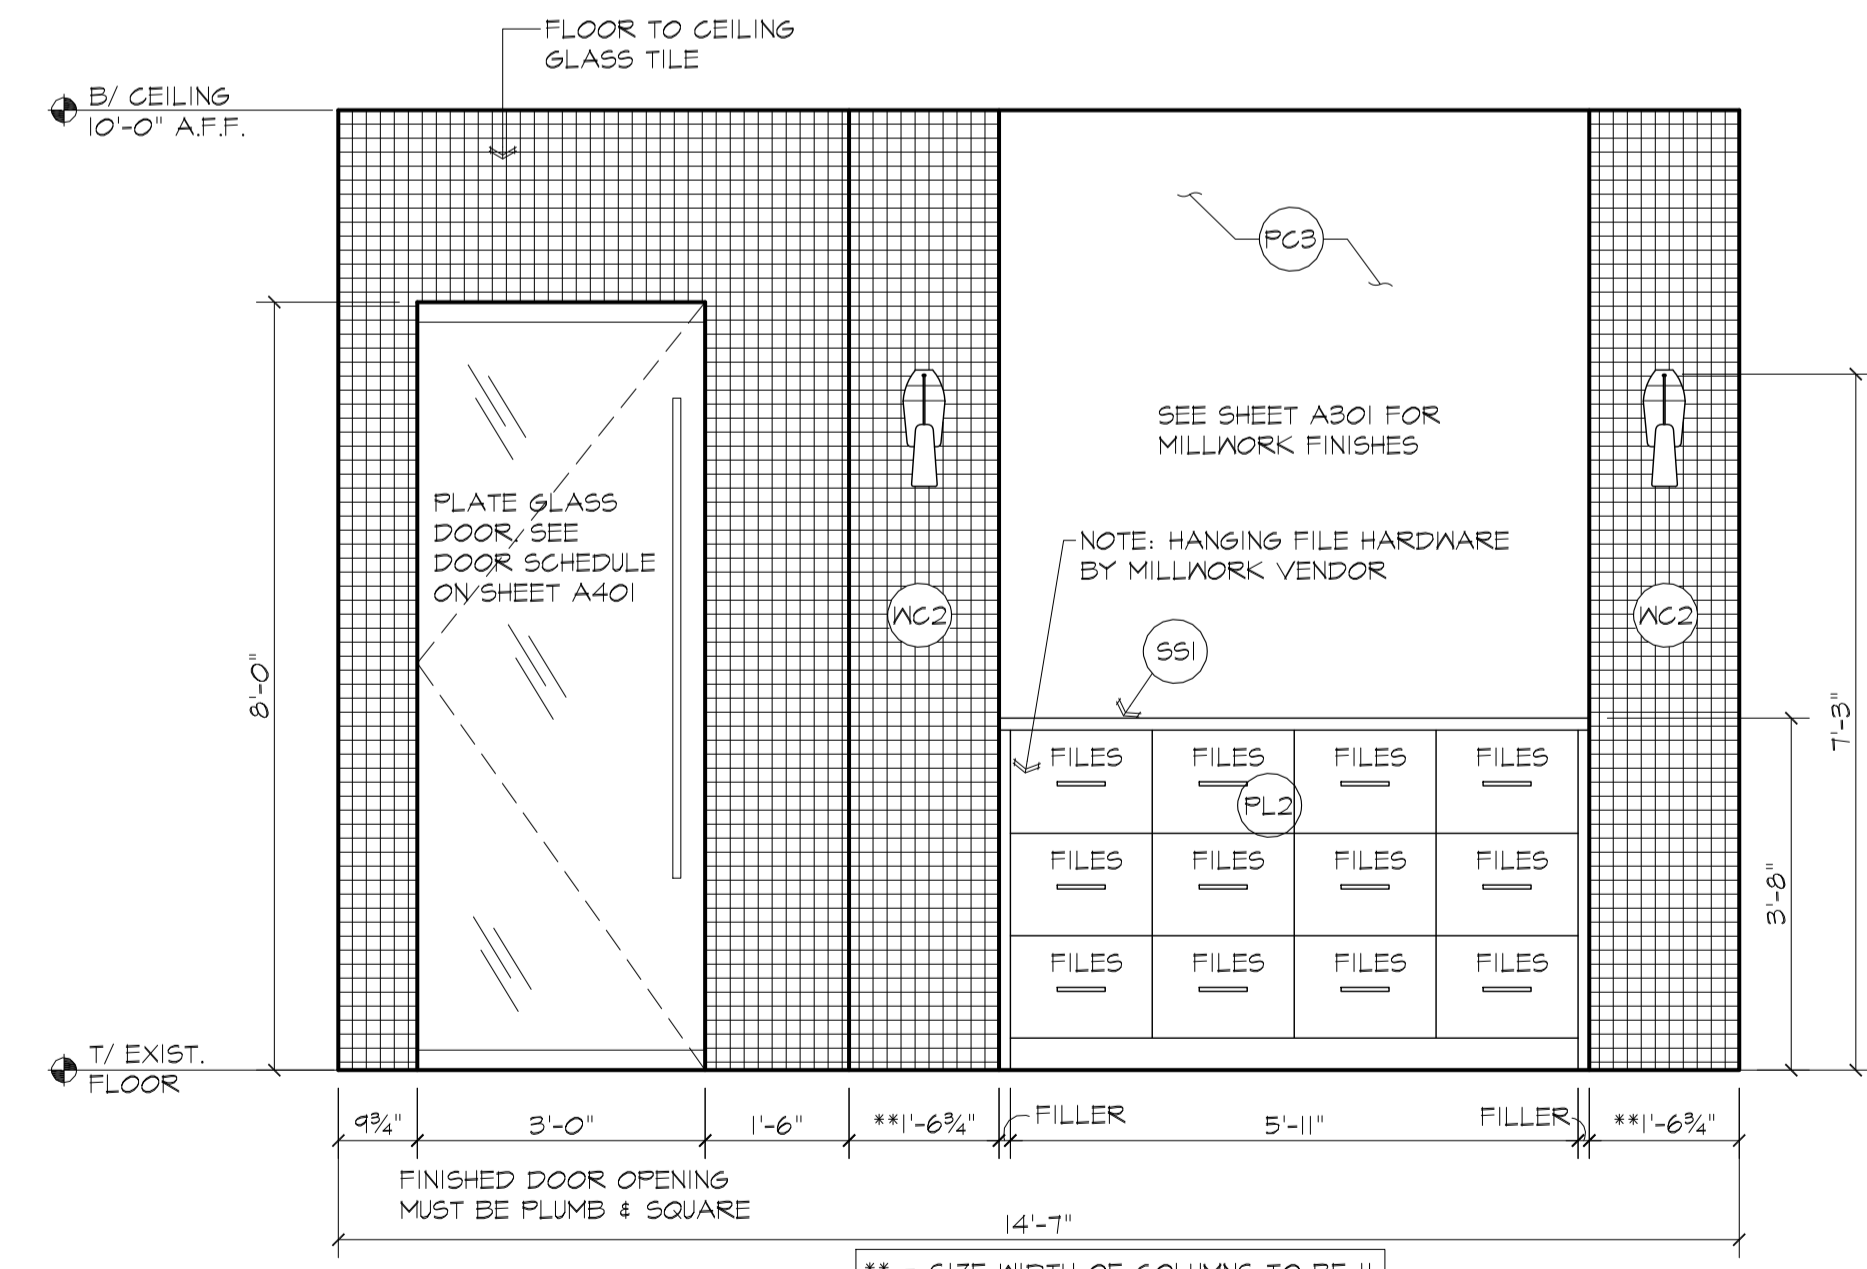

**1 FEATURE WALL ELEVATION**  
SCALE: 1/2" = 1'

NOTE:  
# = WALL TYPE. SEE SHEET A401

