


SUITE E280: +/- 3,014 R.S.F
 SCALE: 1/4"=1'-0"



LEGEND	
	EXISTING WALLS OR OTHER PLAN ELEMENTS TO REMAIN
	EXISTING WALLS OR OTHER PLAN ELEMENTS TO BE REMOVED
	NEW INTERIOR WALLS TO UNDERSIDE OF SCHEDULED CEILING WITH SOUND BATT INSULATION
	NEW INTERIOR DOOR AS SCHEDULED
	EXISTING INTERIOR DOOR
	EXISTING INTERIOR GLASS DOUBLE DOORS

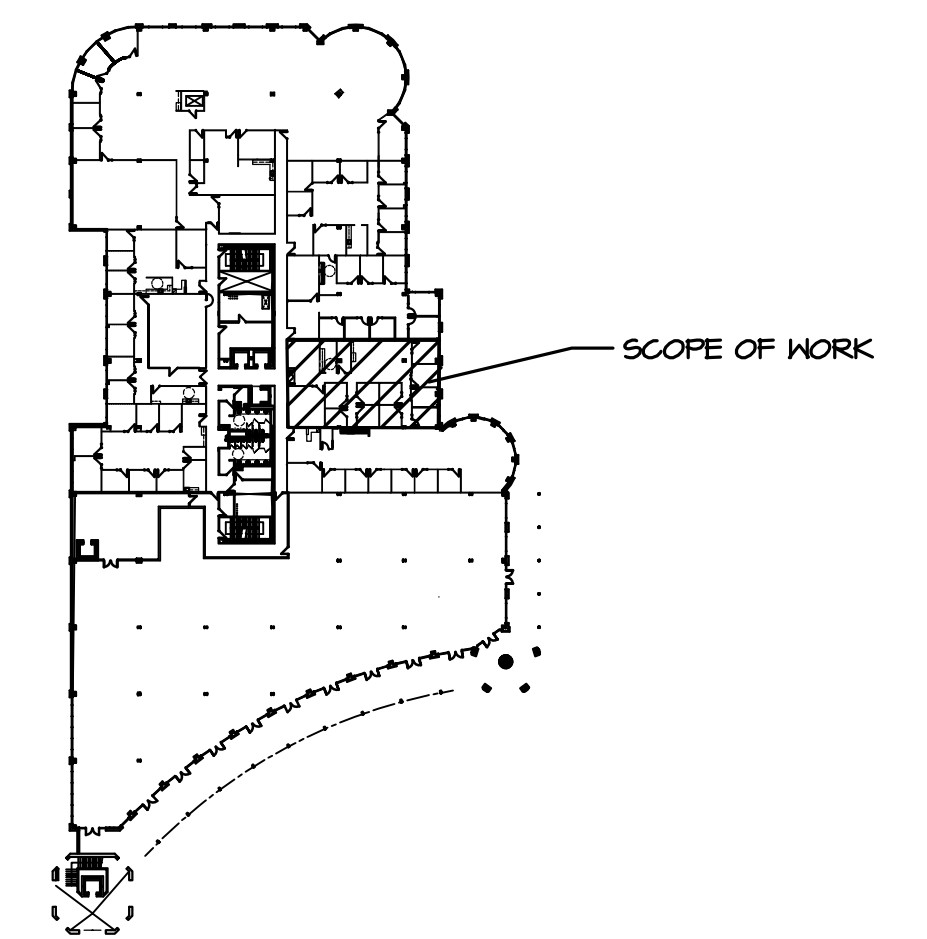

KEY PLAN
 SCALE: N.T.S.



**SPACE PLAN
 NOT FOR
 CONSTRUCTION**

REVISIONS

DRAWN BY
 MJB/AB/AR
 CHECKED BY
 JKL
 DATE
 06.02.21
 SCALE
 1/4"=1'-0"

JOB NUMBER
 24024.100
 SHEET NAME
 SPACE PLAN

SP-1