

SUITE #E250: +/-3,758 R.S.F.


SCALE: 1/4" = 1'-0"



TENANT APPROVAL

YOUR REVIEW OF THIS DOCUMENT CONSTITUTES YOUR APPROVAL OF THE ITEMS INDICATED INCLUDING BUT NOT LIMITED TO THE PLACEMENT AND TYPE OF: WALLS, DOORS, WINDOWS, MECHANICAL, PLUMBING, TELEPHONE AND DATA OUTLETS AND ANY MILLWORK AND/OR FINISHES. YOU ARE ALSO AWARE THAT ANY CHANGES MADE FROM THE DATE OF YOUR APPROVAL MAY RESULT IN FEES, CONSTRUCTION COSTS AND A POSSIBLE EXTENSION IN THE COMPLETION DATE OF THE CONSTRUCTION WORK.

PROJECT: _____
 JOB NO.: _____
 APPROVAL: _____
 DATE: _____

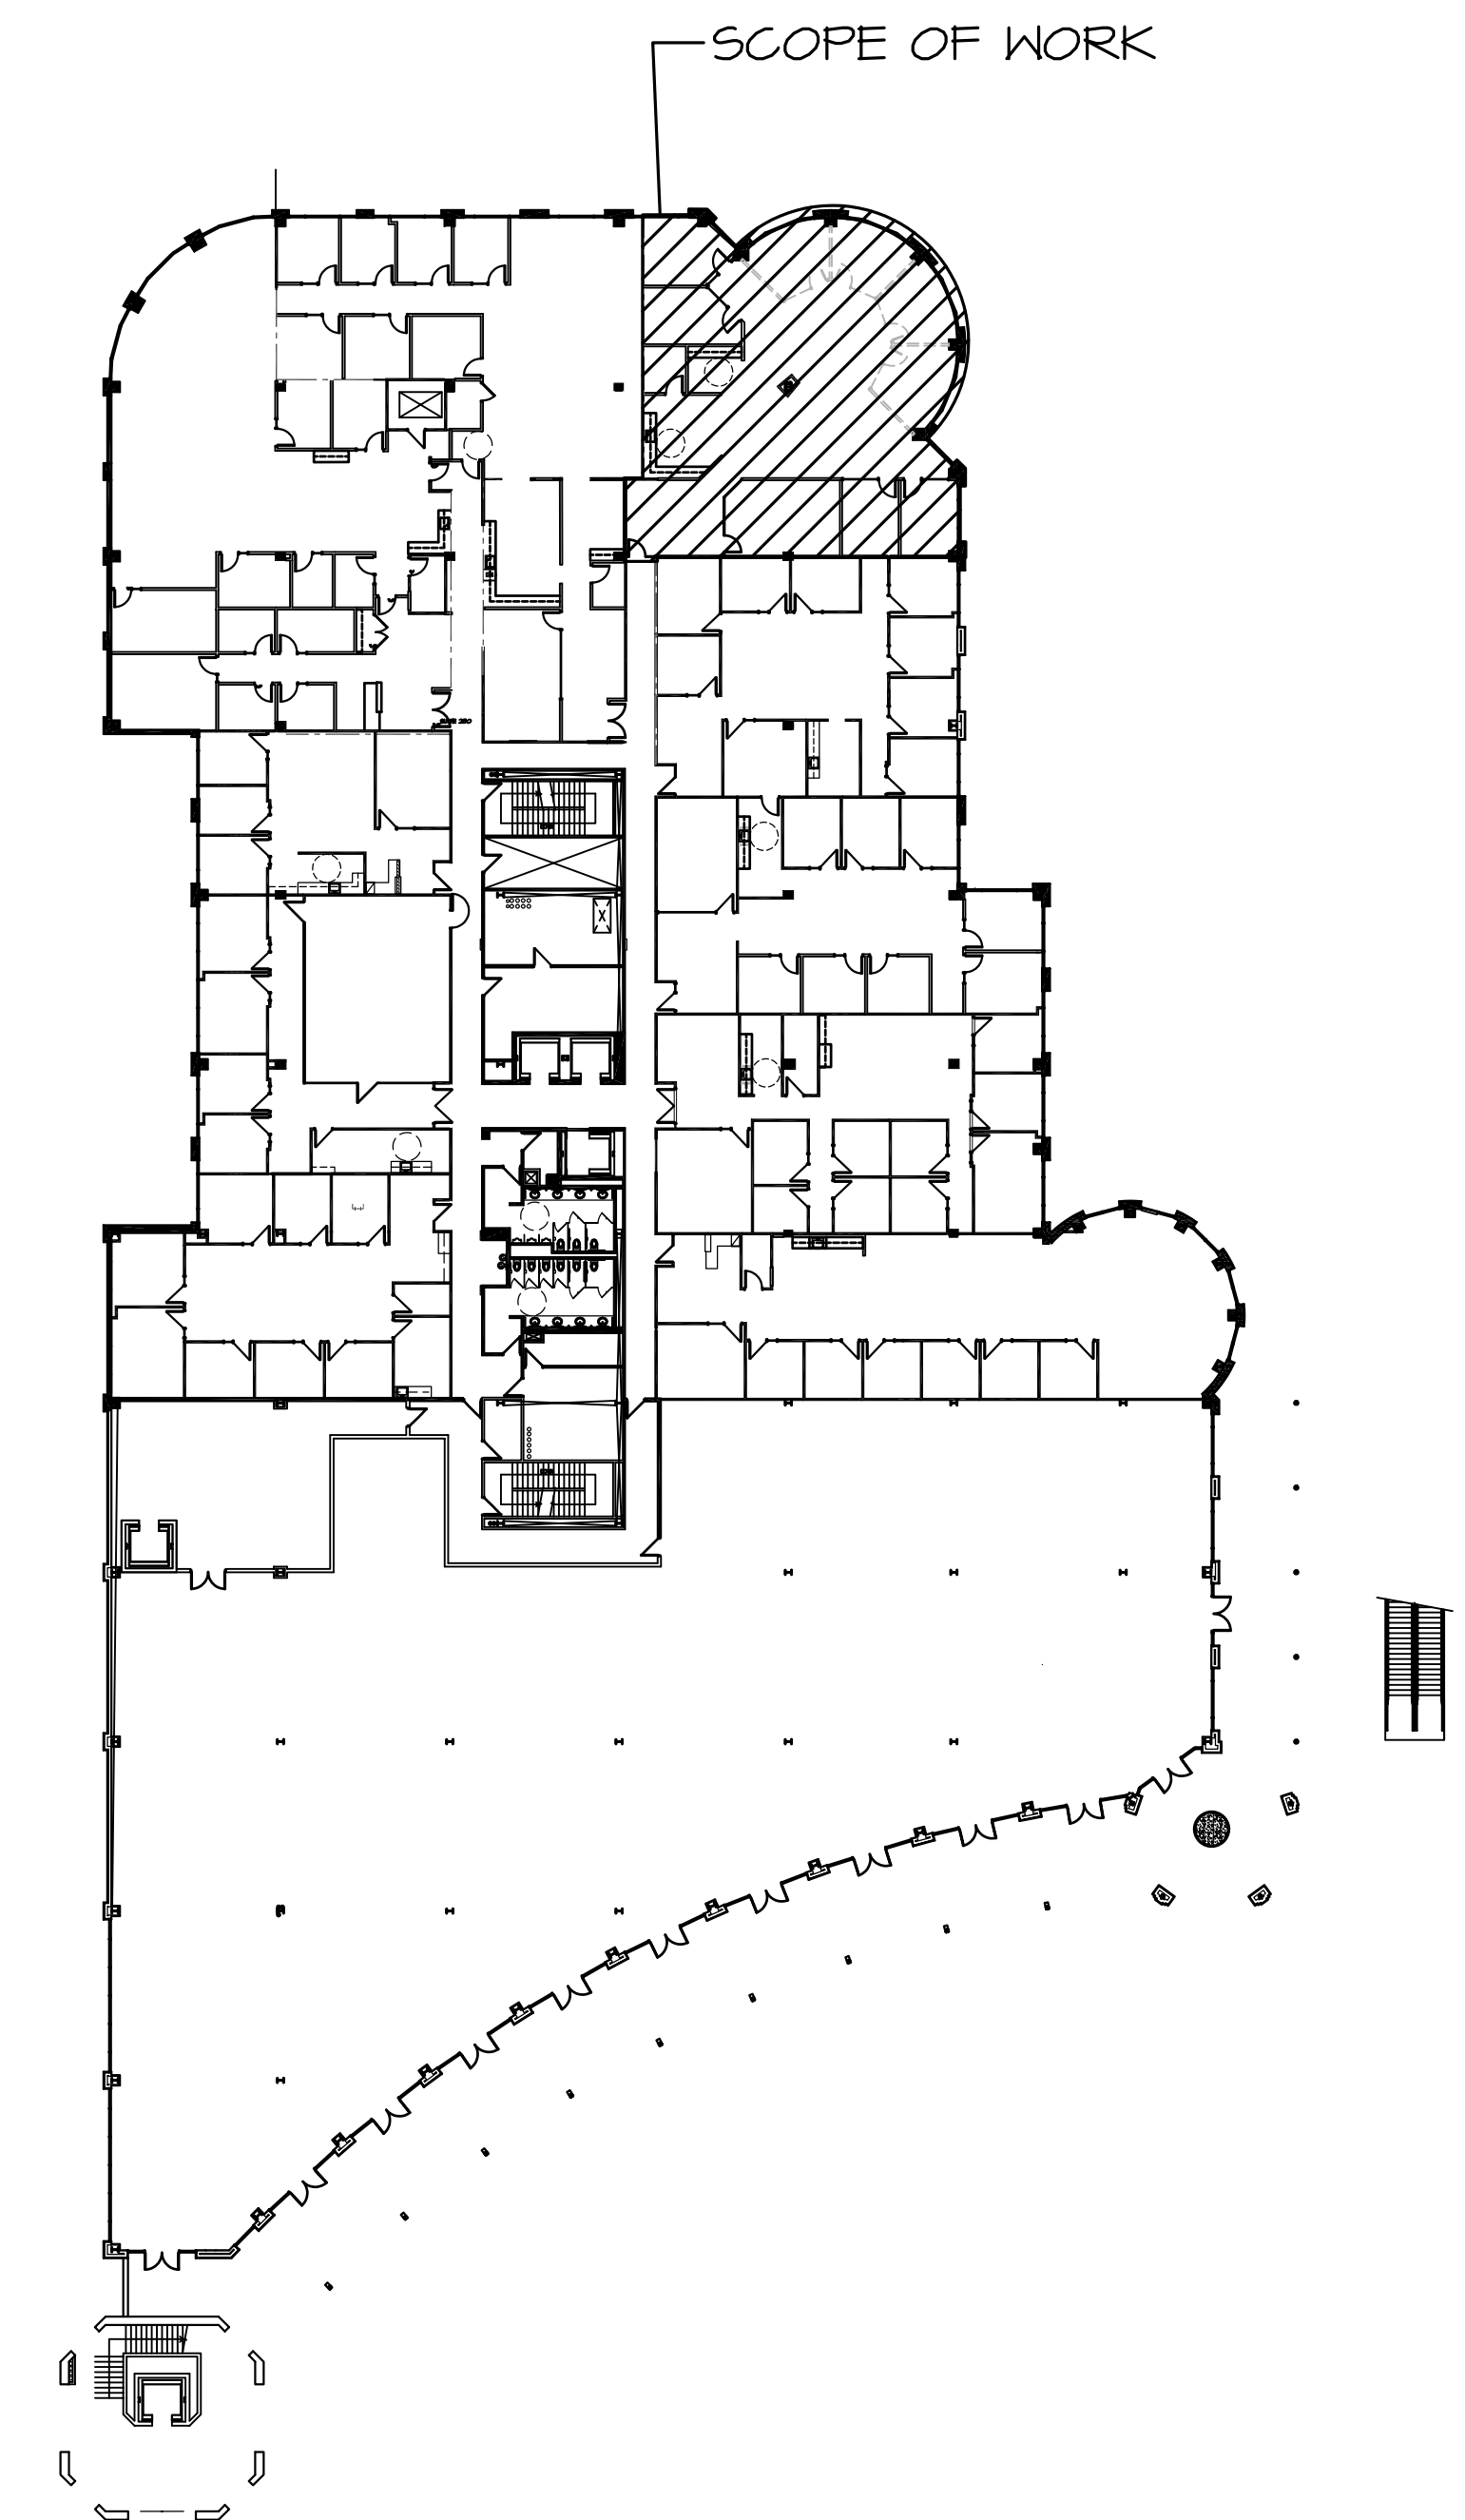

KEY PLAN - SECOND FLOOR

SCALE: N.T.S.



**SPACE PLAN
 NOT FOR
 CONSTRUCTION**

REVISIONS
OWNER COMMENTS - 03.14.22
OWNER COMMENTS - 03.24.22

DRAWN BY: AB/KQ
 CHECKED BY: JKL/RT
 DATE: 11.02.21
 SCALE: 1/4"=1'-0"

JOB NUMBER: 24024.101
 SHEET NAME: SPACE PLAN

SP-1